


1 SITE LOCATION PLAN
1:1250

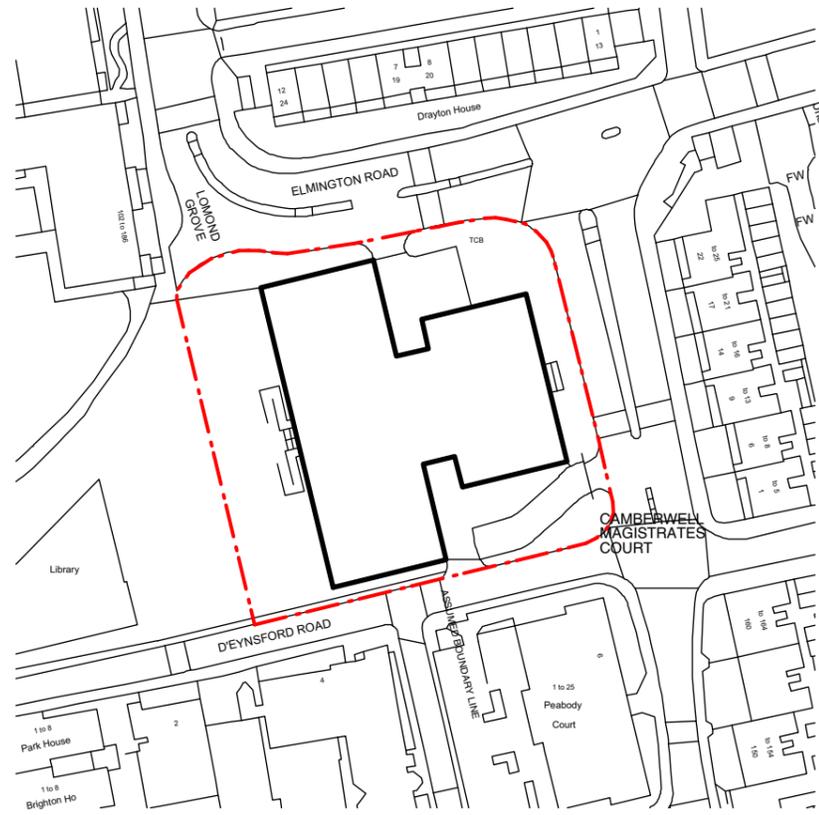


2 EXISTING FLOOR AREA
NTS

EXISTING	GEA		GIA	
	SQM	SQFt	SQM	SQFt
BASEMENT FLOOR	2961	31870	1833	19733
SUB GROUND FLOOR	2919	31421	1636	17605
GROUND FLOOR	1786	19224	1149	12364
FIRST FLOOR	1843	19835	1766	19012
SECOND FLOOR	1874	20168	1762	18969
THIRD FLOOR	1823	19626	1421	15293
FOURTH FLOOR	1516	16322	690	7431
FIFTH FLOOR	717	7722	625	6726
SIXTH FLOOR	636	6846	625	6726
SEVENTH FLOOR	608	6544	589	6338
ROOF	570	6137	144	1550
TOTAL	17253	185715	12240	131747

	KEY Existing Walls Proposed Walls Pr Concrete Wall Pr Block Wall Pr Brick Wall	Site Boundary Adjoining Property Walls Removed Ceiling Line Over Cornice Over	SITE PLAN + ORIENTATION 	GENERAL NOTE Refer to 000's for existing drawings Refer to 100's for proposed plans Refer to 200's for proposed elevations Refer to 300's for proposed sections Refer to 400's for room elevations Refer to 500's for details Refer to 600's for schedules	STATUS <h1 style="color: red;">SURVEY</h1>	NO. REVISION DATE AUTHOR CHECKED	DO NOT SCALE FROM THIS DRAWING <small>DIMENSIONS Adventure In Architecture takes no responsibility for dimensions obtained by scaling from this drawing. If no dimension is shown the recipient must ascertain the dimension specifically from the architect or by site measurement and may not rely on the drawing. Supply of the drawing in digital form is solely for convenience and no reliance may be placed on any data in digital form. This drawing is issued for design intent only and should not be used for construction unless stated. COPYRIGHT This drawing is the property of Adventure in Architecture Ltd. No disclosure or copy of it may be made without the written permission of Adventure in Architecture Ltd.</small>	Project Stage Date Project No. Drawn By Title Scale Drawing No. / Rev	CAMBERWELL MC SURVEY 21 SEPT 2016 230 WB OS DATA 1:1250 @A3 000
	The Old Studio, Clapham North Arts Centre, 26-32 Voltaire Road, London, SW4 6DH info@adventureinarchitecture.co.uk 0207 8199281								


1 EX GROUND FLOOR PLAN
1:250

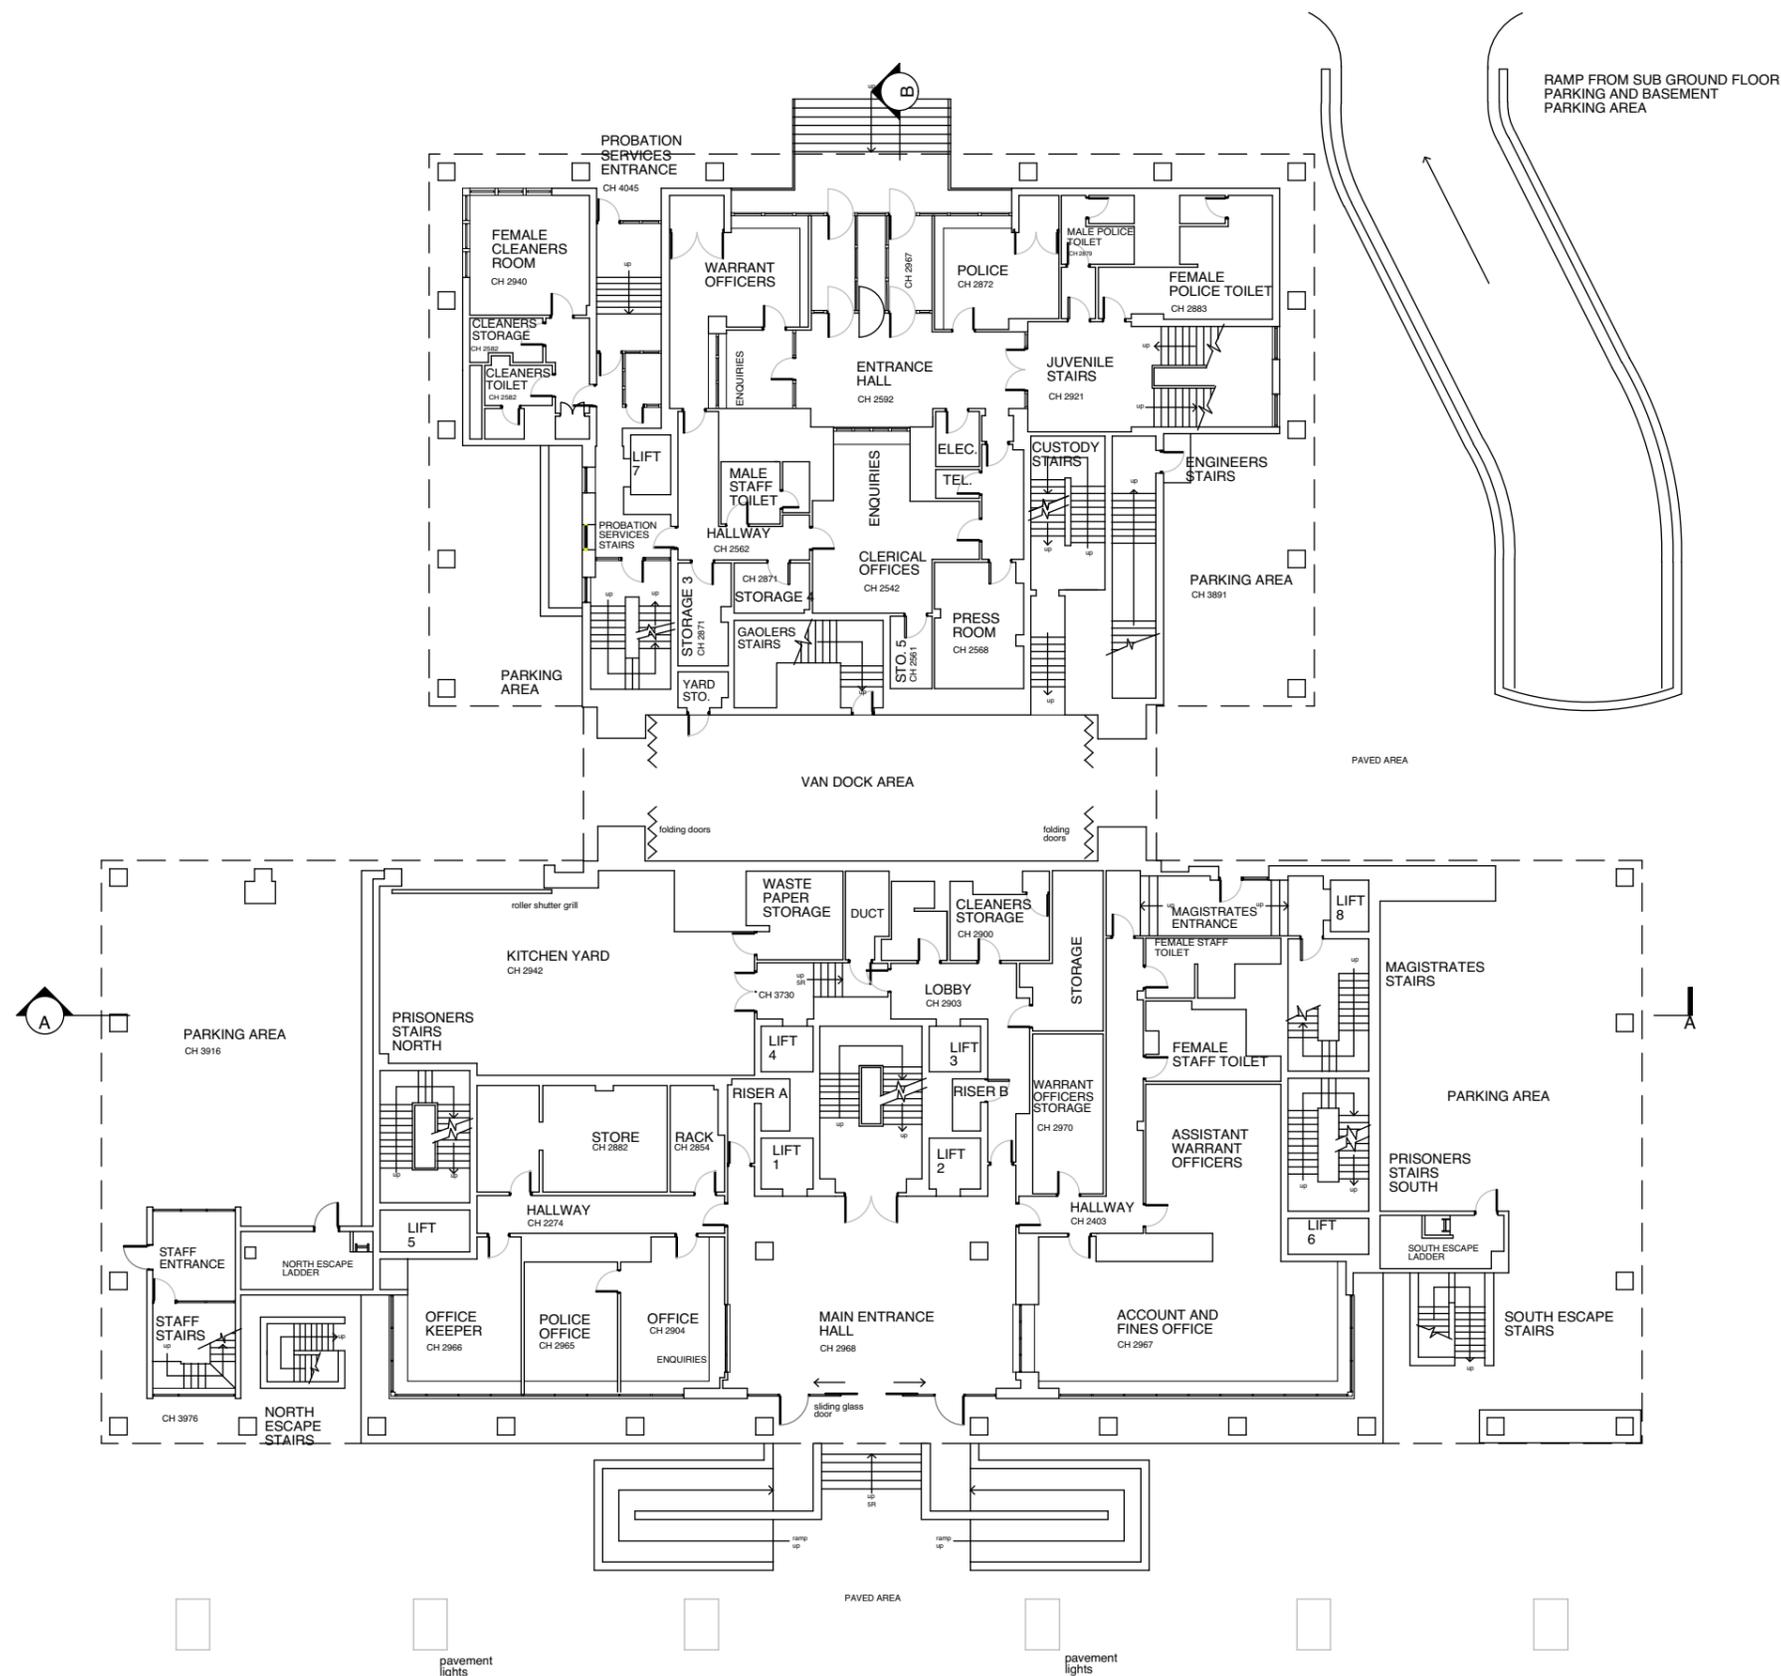

GEA = 1786 SQM (19224 SQFt)
GIA = 1149 SQM (12364 SQFt)

<p>Adventure in Architecture</p>	<p>KEY</p> <ul style="list-style-type: none"> Existing Walls Proposed Walls Pr Concrete Wall Pr Block Wall Pr Brick Wall 	<p>SITE PLAN + ORIENTATION</p>	<p>GENERAL NOTE</p> <p>Refer to 000's for existing drawings Refer to 100's for proposed plans Refer to 200's for proposed elevations Refer to 300's for proposed sections Refer to 400's for room elevations Refer to 500's for details Refer to 600's for schedules</p>	<p>STATUS</p> <p>SURVEY</p>	<p>NO. REVISION</p> <table border="1"> <tr> <th>NO.</th> <th>DATE</th> <th>AUTHOR</th> <th>CHECKED</th> </tr> <tr> <td> </td> <td> </td> <td> </td> <td> </td> </tr> </table>	NO.	DATE	AUTHOR	CHECKED					<p>DO NOT SCALE FROM THIS DRAWING</p> <p>DIMENSIONS Adventure In Architecture takes no responsibility for dimensions obtained by scaling from this drawing. If no dimension is shown the recipient must ascertain the dimension specifically from the architect or by site measurement and may not rely on the drawing. Supply of the drawing in digital form is solely for convenience and no reliance may be placed on any data in digital form. This drawing is issued for design intent only and should not be used for construction unless stated.</p> <p>COPYRIGHT This drawing is the property of Adventure in Architecture Ltd. No disclosure or copy of it may be made without the written permission of Adventure in Architecture Ltd.</p>	<p>Project Stage Date Project No. Drawn By Title Scale</p> <p>CAMBERWELL MC SURVEY 21 SEPT 2016 230 WB EXISTING PLANS 1:250</p> <p>Drawing No. / Rev 001</p>
	NO.	DATE	AUTHOR	CHECKED											
<p>The Old Studio, Clapham North Arts Centre, 26-32 Voltaire Road, London, SW4 6DH info@adventureinarchitecture.co.uk 0207 8199281</p>		<p>VAT No. 993 7711 70 Registered in England and Wales No. 07134032 Registered Office - Trojan House, 34 Arcadia Ave, London, N3 2JU</p>													


1 EX FIRST FLOOR PLAN
1:250

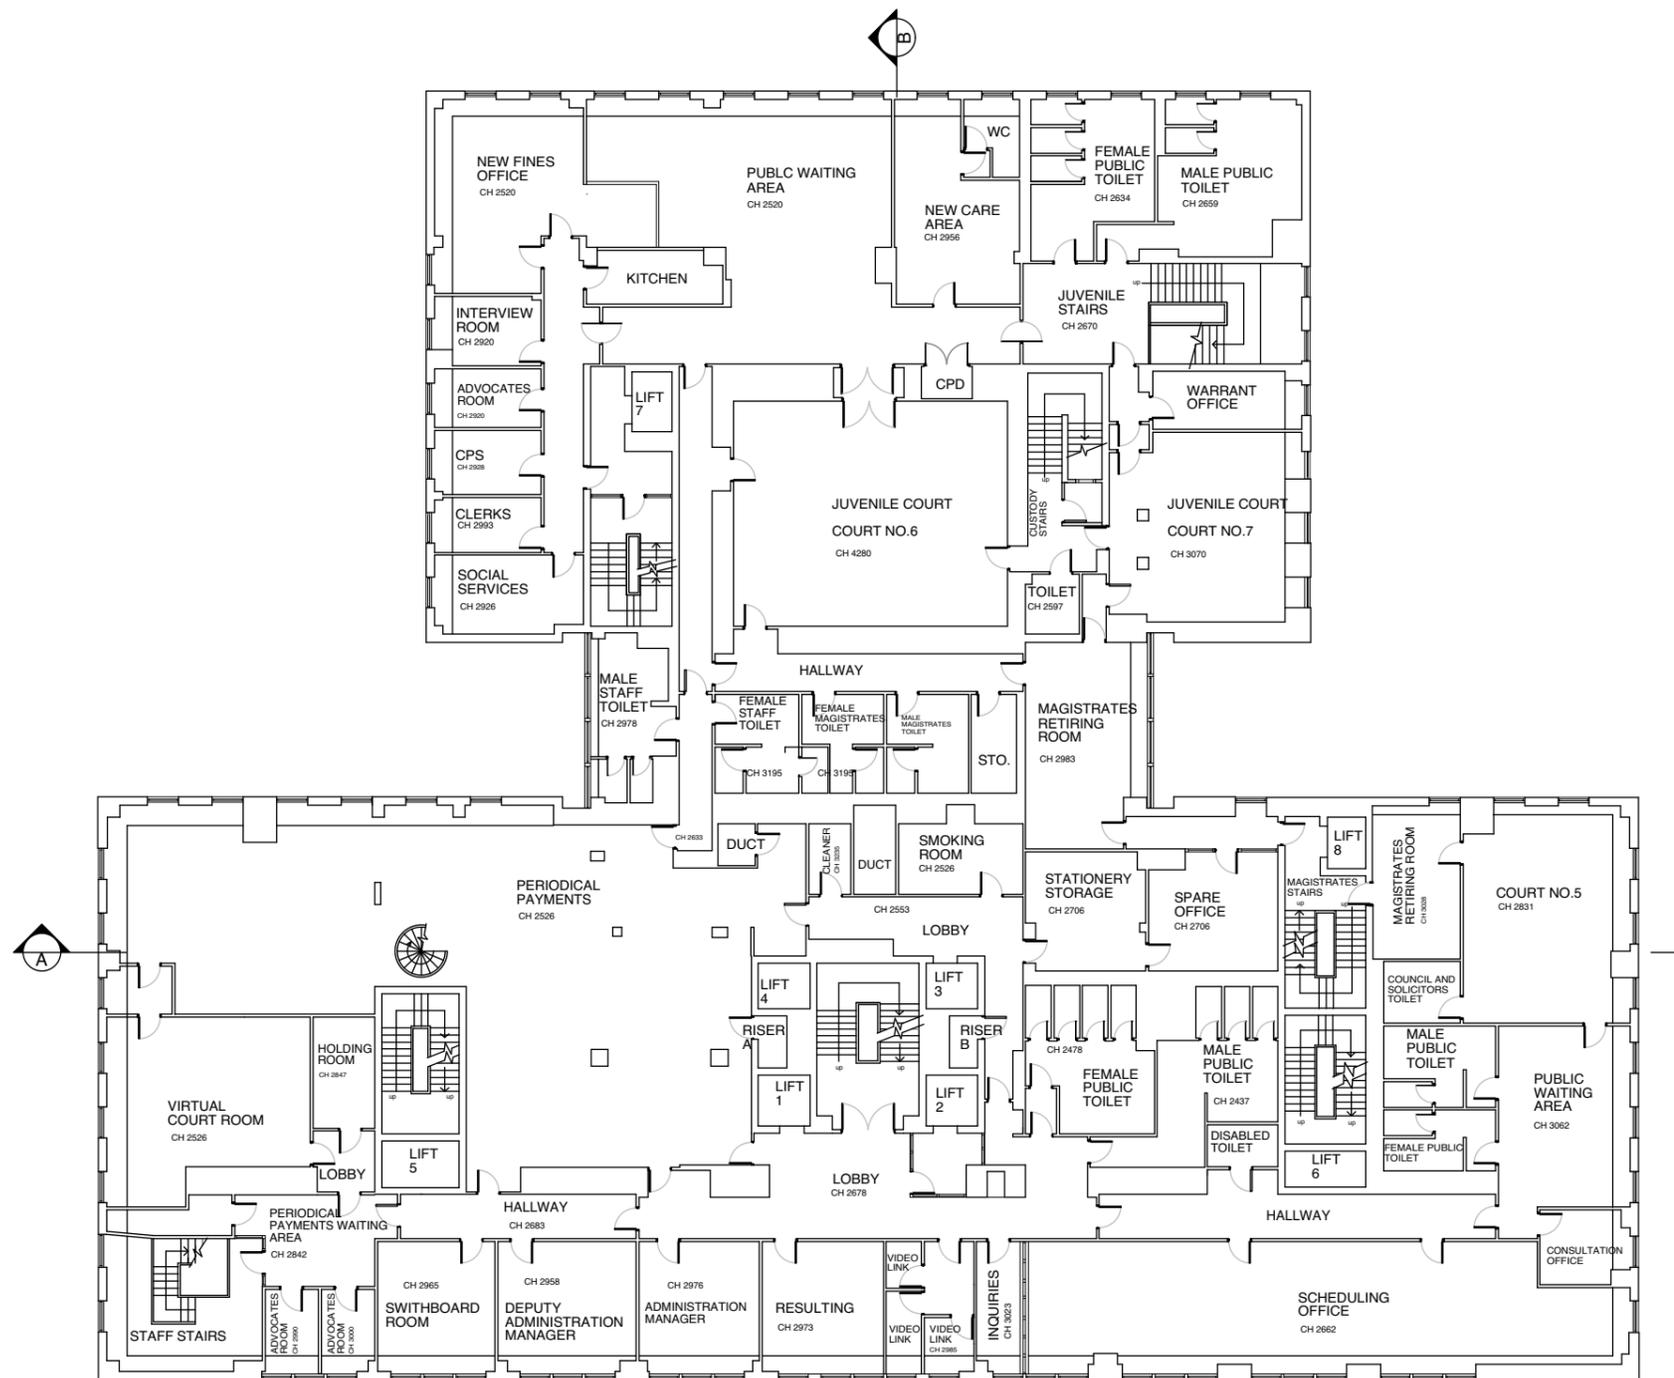

GEA = 1843 SQM (19835 SQFt)
GIA = 1766 SQM (19012 SQFt)

	KEY Existing Walls Proposed Walls Pr Concrete Wall Pr Block Wall Pr Brick Wall	Site Boundary Adjoining Property Walls Removed Ceiling Line Over Cornice Over	SITE PLAN + ORIENTATION 	GENERAL NOTE Refer to 000's for existing drawings Refer to 100's for proposed plans Refer to 200's for proposed elevations Refer to 300's for proposed sections Refer to 400's for room elevations Refer to 500's for details Refer to 600's for schedules	STATUS <h1 style="color: red; text-align: center;">SURVEY</h1>	NO. REVISION AUTHOR CHECKED DATE	DO NOT SCALE FROM THIS DRAWING DIMENSIONS Adventure In Architecture takes no responsibility for dimensions obtained by scaling from this drawing. If no dimension is shown the recipient must ascertain the dimension specifically from the architect or by site measurement and may not rely on the drawing. Supply of the drawing in digital form is solely for convenience and no reliance may be placed on any data in digital form. This drawing is issued for design intent only and should not be used for construction unless stated. COPYRIGHT This drawing is the property of Adventure in Architecture Ltd. No disclosure or copy of it may be made without the written permission of Adventure in Architecture Ltd.	Project Stage Date Project No. 230 Drawn By WB Title EXISTING PLANS Scale 1:250 Drawing No. / Rev 002
	The Old Studio, Clapham North Arts Centre, 26-32 Voltaire Road, London, SW4 6DH info@adventureinarchitecture.co.uk 0207 8199281							


1 EX SECOND FLOOR PLAN
1:250

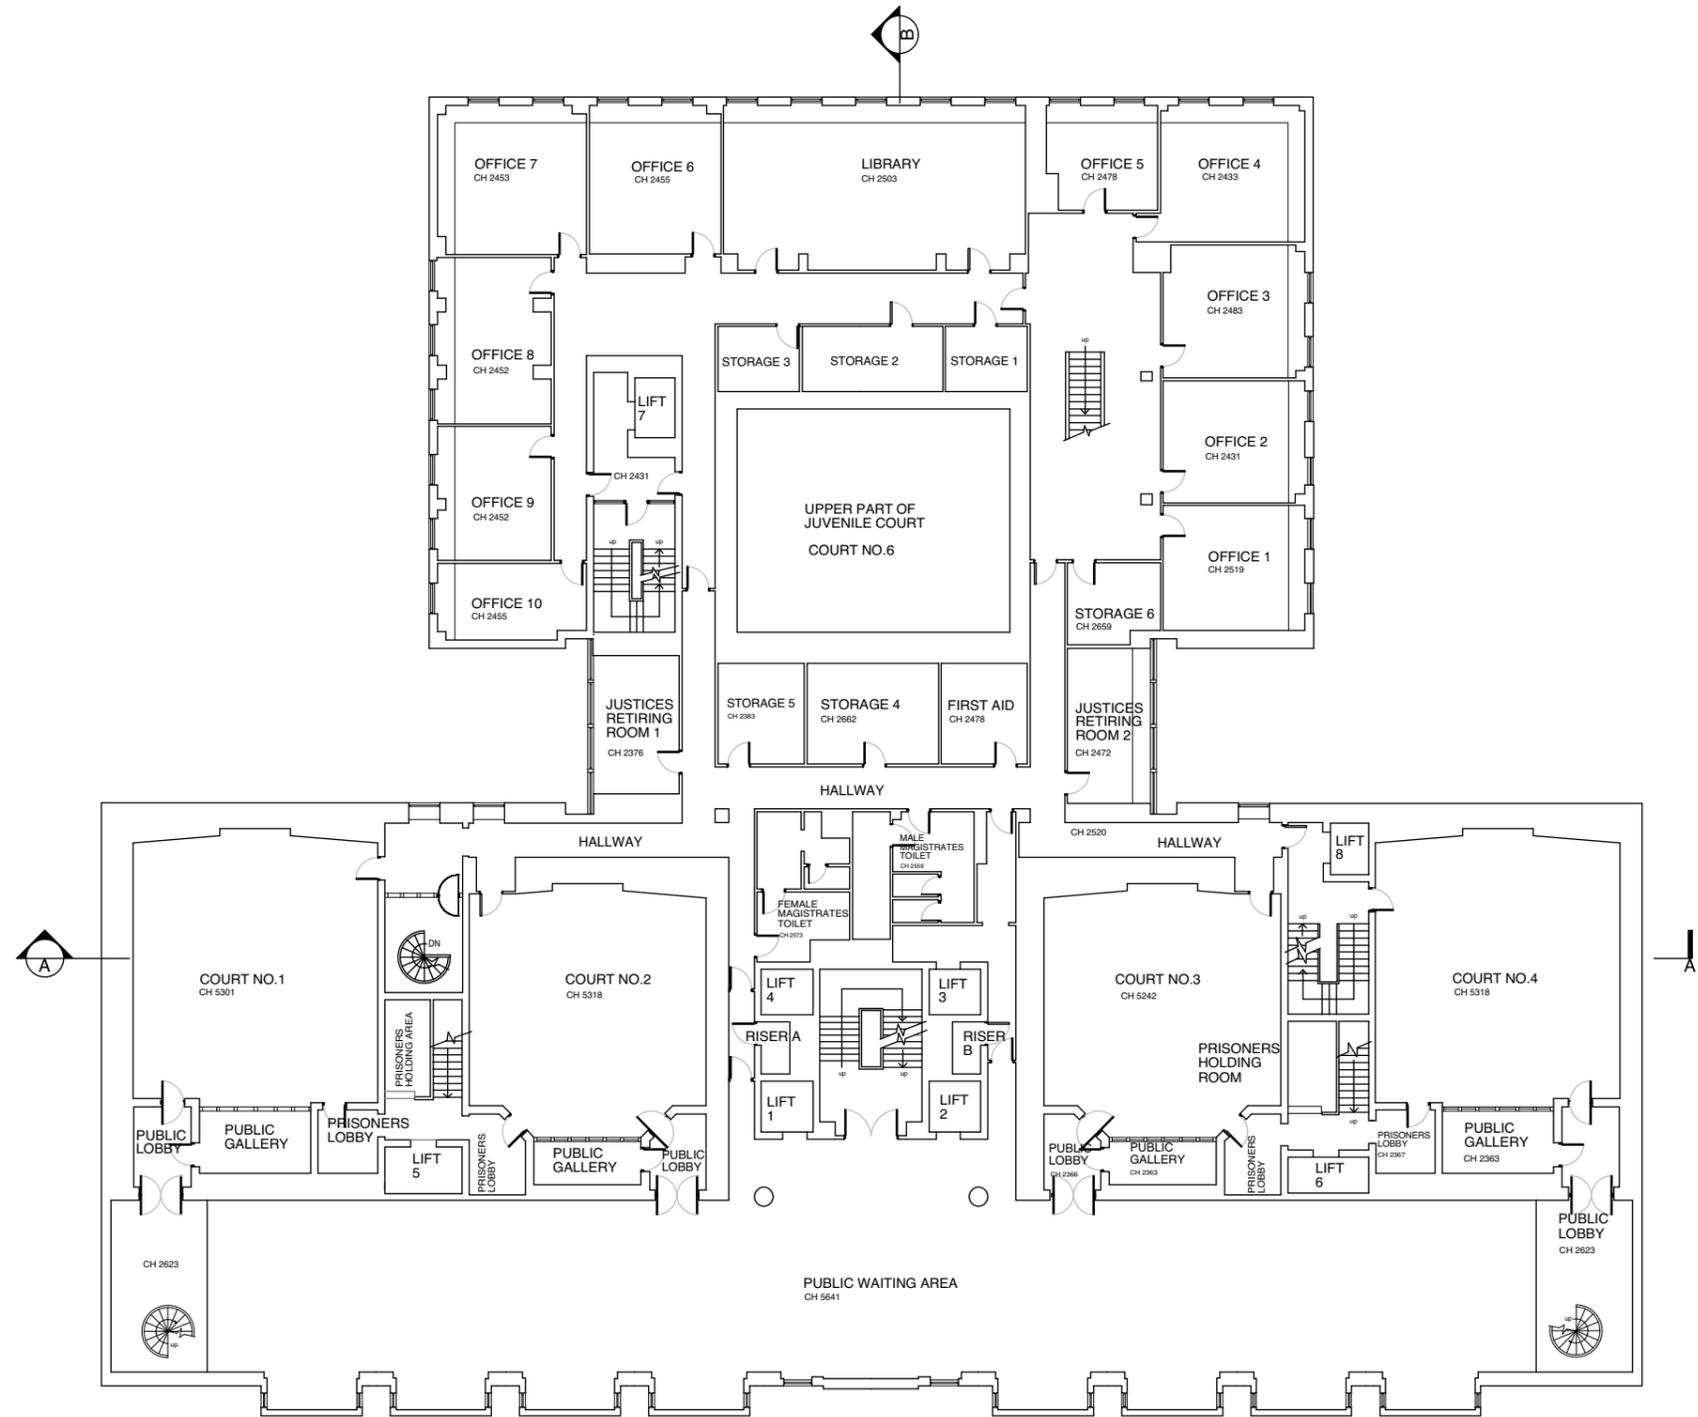

GEA = 1874 SQM (20168 SQFt)
GIA = 1762 SQM (18969 SQFt)

<h2 style="margin: 0;">Adventure in Architecture</h2>	KEY Existing Walls Proposed Walls Pr Concrete Wall Pr Block Wall Pr Brick Wall	Site Boundary Adjoining Property Walls Removed Ceiling Line Over Cornice Over	SITE PLAN + ORIENTATION 	GENERAL NOTE Refer to 000's for existing drawings Refer to 100's for proposed plans Refer to 200's for proposed elevations Refer to 300's for proposed sections Refer to 400's for room elevations Refer to 500's for details Refer to 600's for schedules	STATUS <h1 style="color: red; margin: 0;">SURVEY</h1>	NO. REVISION AUTHOR CHECKED DATE	DO NOT SCALE FROM THIS DRAWING DIMENSIONS Adventure In Architecture takes no responsibility for dimensions obtained by scaling from this drawing. If no dimension is shown the recipient must ascertain the dimension specifically from the architect or by site measurement and may not rely on the drawing. Supply of the drawing in digital form is solely for convenience and no reliance may be placed on any data in digital form. This drawing is issued for design intent only and should not be used for construction unless stated. COPYRIGHT This drawing is the property of Adventure in Architecture Ltd. No disclosure or copy of it may be made without the written permission of Adventure in Architecture Ltd.	Project Stage Date Project No. Drawn By Title Scale Drawing No. / Rev	CAMBERWELL MC SURVEY 21 SEPT 2016 230 WB EXISTING PLANS 1:250 003
	<p style="font-size: small; margin: 0;">The Old Studio, Clapham North Arts Centre, 26-32 Voltaire Road, London, SW4 6DH info@adventureinarchitecture.co.uk 0207 8199281</p> <p style="font-size: small; margin: 0; text-align: right;">VAT No. 993 7711 70 Registered in England and Wales No. 07134032 Registered Office - Trojan House, 34 Arcadia Ave, London, N3 2JU</p>								


1 EX THIRD FLOOR PLAN
1:250

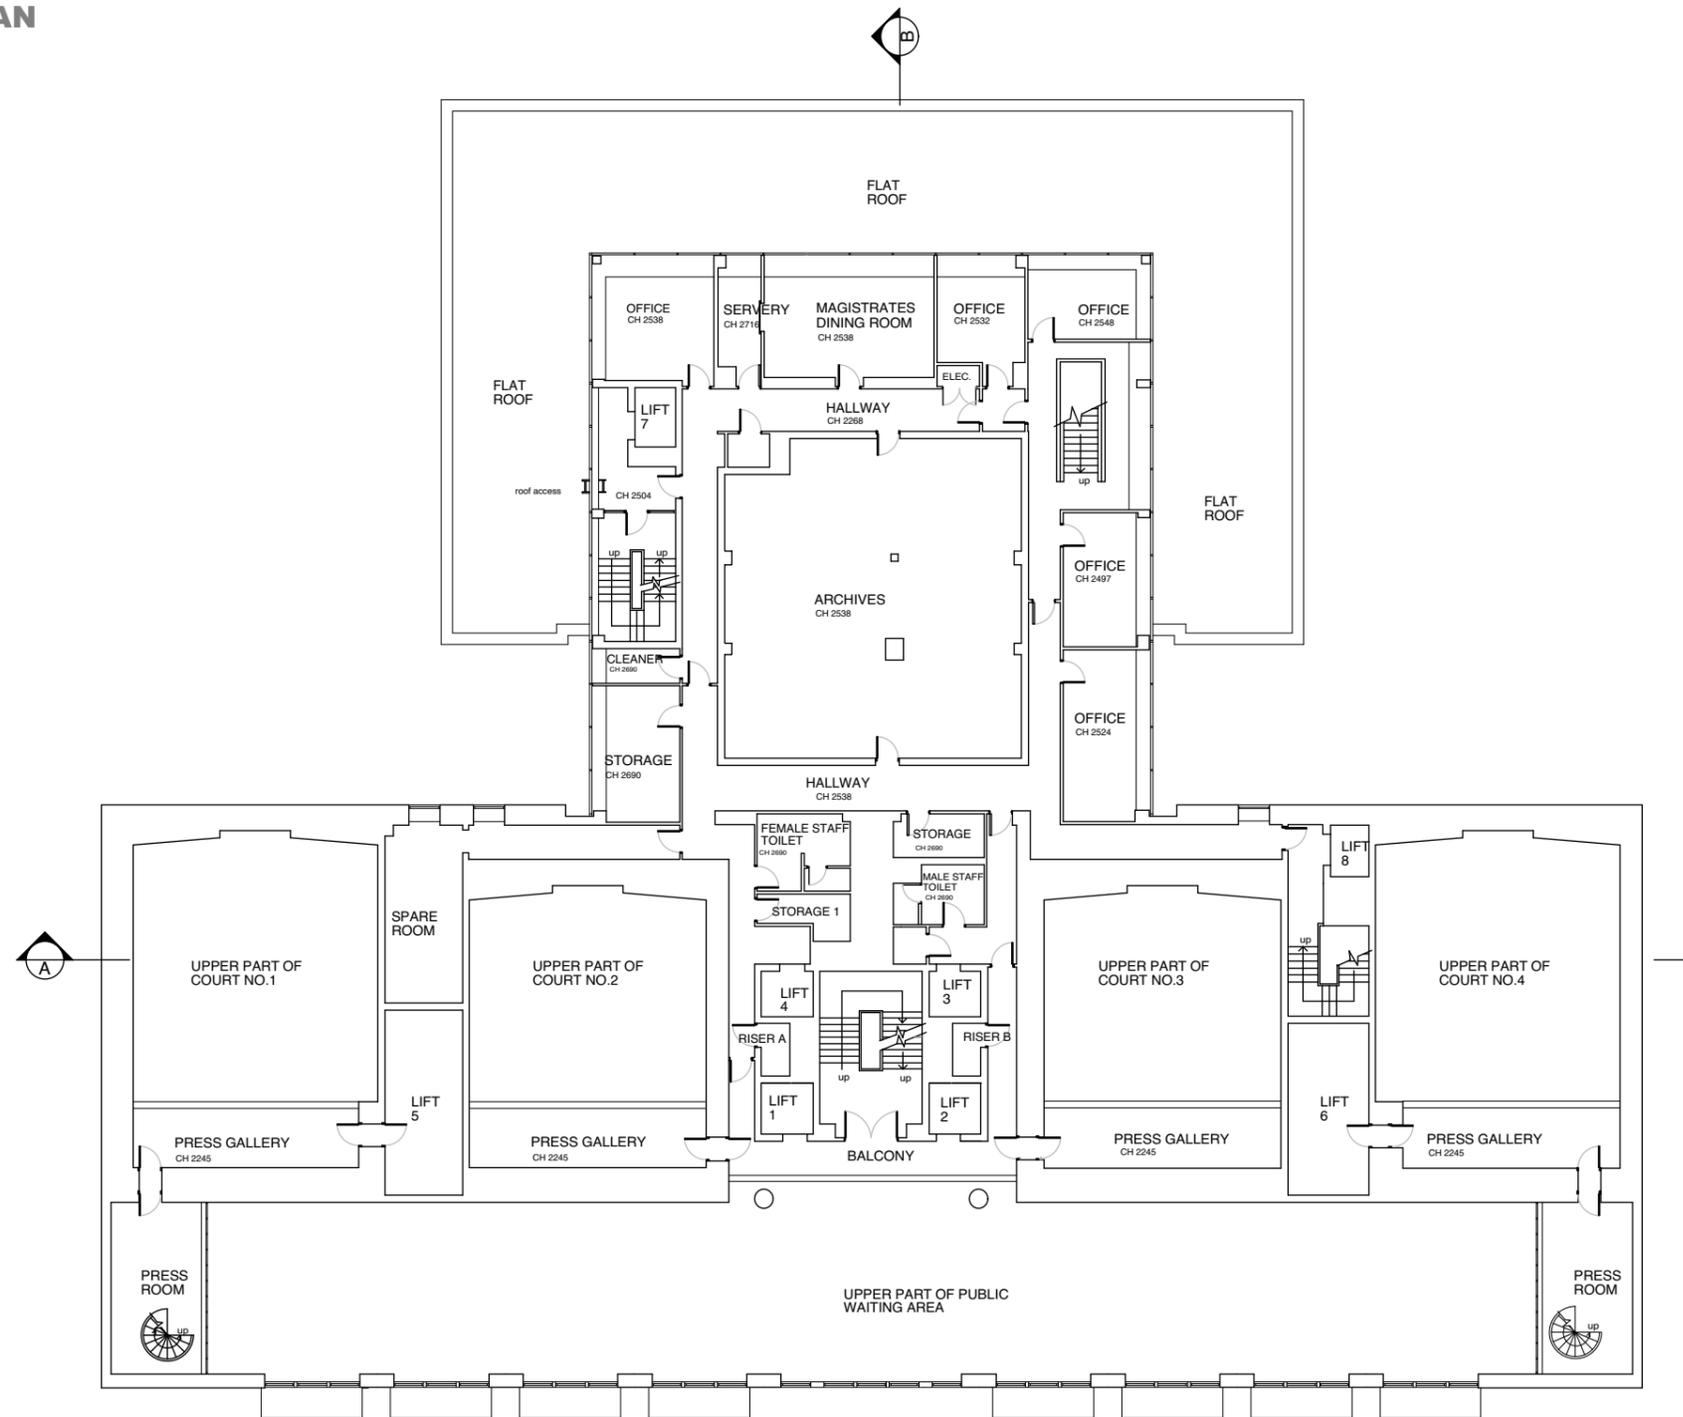

GEA = 1823 SQM (19626 SQFt)
GIA = 1421 SQM (15293 SQFt)

<p>Adventure in Architecture</p>	<p>KEY</p> <ul style="list-style-type: none"> Existing Walls Proposed Walls Pr Concrete Wall Pr Block Wall Pr Brick Wall 	<ul style="list-style-type: none"> Site Boundary Adjoining Property Walls Removed Ceiling Line Over Cornice Over 	<p>SITE PLAN + ORIENTATION</p>	<p>GENERAL NOTE</p> <p>Refer to 000's for existing drawings Refer to 100's for proposed plans Refer to 200's for proposed elevations Refer to 300's for proposed sections Refer to 400's for room elevations Refer to 500's for details Refer to 600's for schedules</p>	<p>STATUS</p> <p style="font-size: 2em; color: red; text-align: center;">SURVEY</p>	<p>NO. REVISION</p> <table border="1"> <thead> <tr> <th>NO.</th> <th>AUTHOR</th> <th>CHECKED</th> <th>DATE</th> </tr> </thead> <tbody> <tr> <td> </td> <td> </td> <td> </td> <td> </td> </tr> </tbody> </table>	NO.	AUTHOR	CHECKED	DATE					<p>DO NOT SCALE FROM THIS DRAWING</p> <p><small>DIMENSIONS Adventure In Architecture takes no responsibility for dimensions obtained by scaling from this drawing. If no dimension is shown the recipient must ascertain the dimension specifically from the architect or by site measurement and may not rely on the drawing. Supply of the drawing in digital form is solely for convenience and no reliance may be placed on any data in digital form. This drawing is issued for design intent only and should not be used for construction unless stated.</small></p> <p><small>COPYRIGHT This drawing is the property of Adventure in Architecture Ltd. No disclosure or copy of it may be made without the written permission of Adventure in Architecture Ltd.</small></p>	<p>Project Stage Date Project No. Drawn By Title Scale</p> <p>21 SEPT 2016 230 WB EXISTING PLANS 1:250</p>	<p>CAMBERWELL MC</p> <p>Drawing No. / Rev 004</p>
	NO.	AUTHOR	CHECKED	DATE													
<p>The Old Studio, Clapham North Arts Centre, 26-32 Voltaire Road, London, SW4 6DH info@adventureinarchitecture.co.uk 0207 8199281</p> <p style="text-align: right;">VAT No. 993 7711 70 Registered in England and Wales No. 07134032 Registered Office - Trojan House, 34 Arcadia Ave, London, N3 2JU</p>																	


1 EX FOURTH FLOOR PLAN
1:250

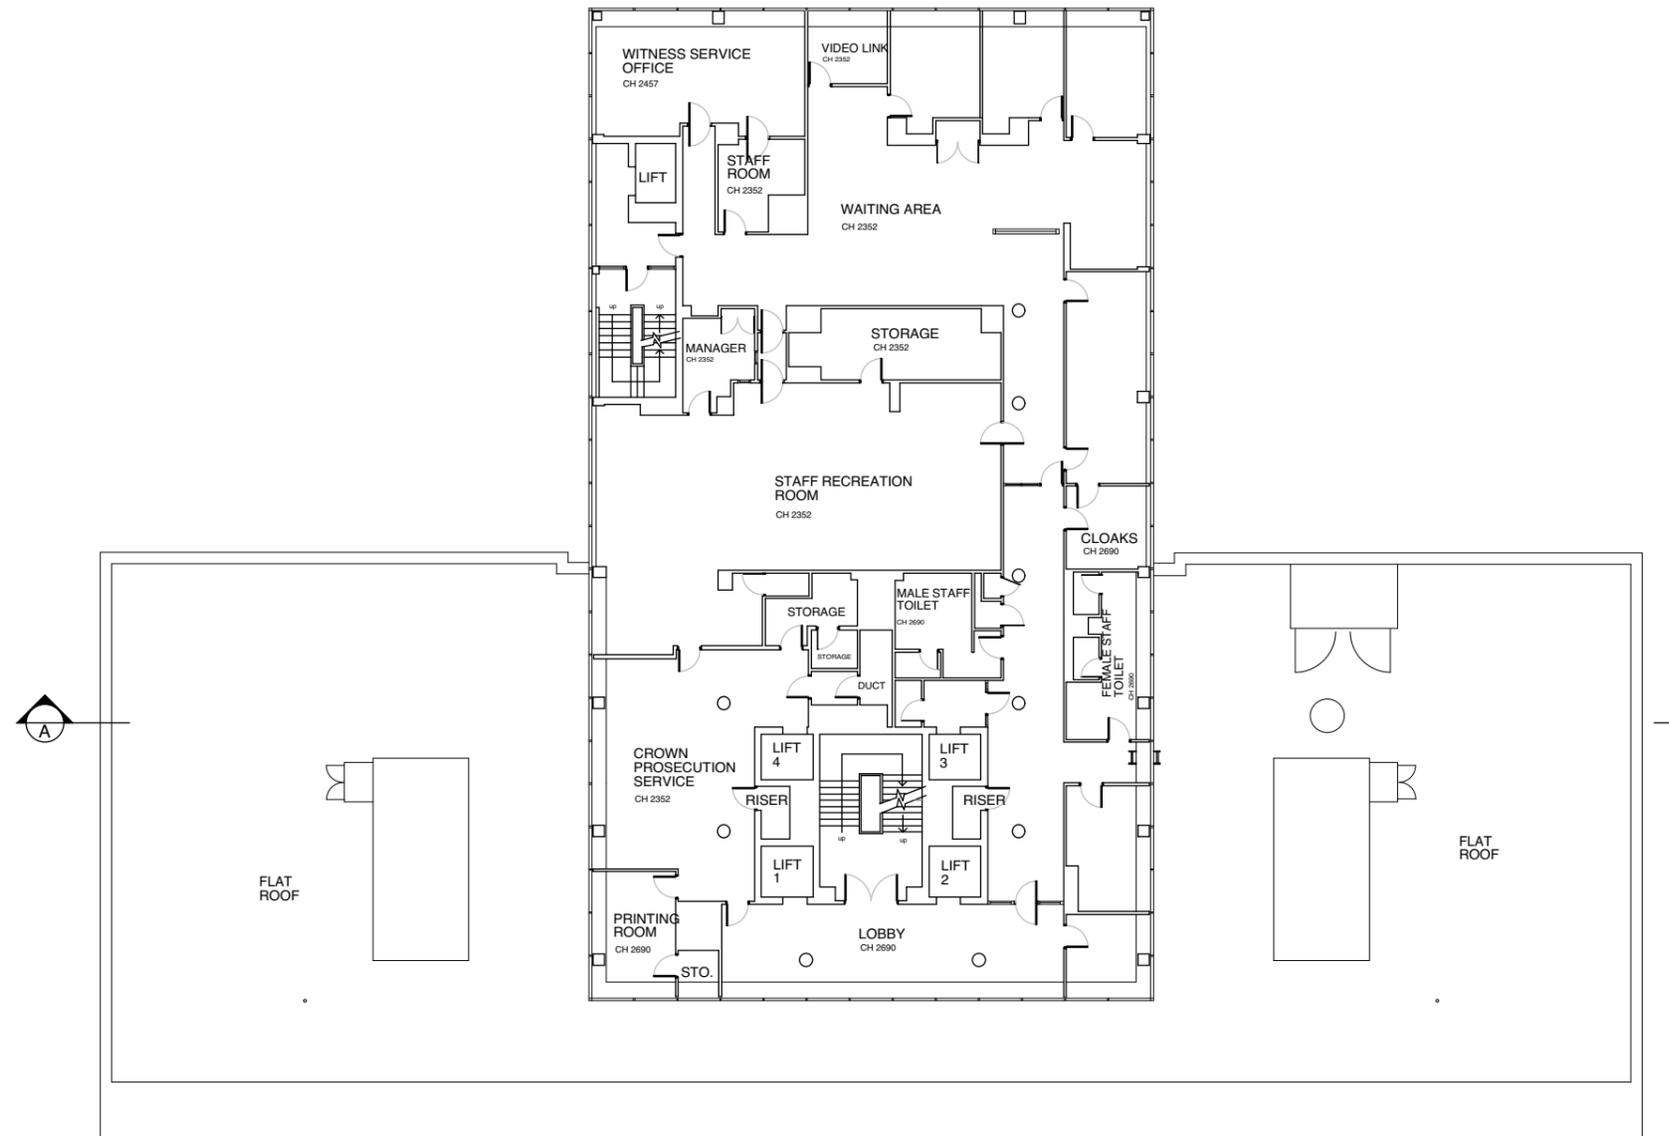

GEA = 1516 SQM (16322 SQFt)
GIA = 690 SQM (7431 SQFt)


<p>Adventure in Architecture</p>	<p>KEY</p> <ul style="list-style-type: none"> Existing Walls Proposed Walls Pr Concrete Wall Pr Block Wall Pr Brick Wall 	<ul style="list-style-type: none"> Site Boundary Adjoining Property Walls Removed Ceiling Line Over Cornice Over 	<p>SITE PLAN + ORIENTATION</p>	<p>GENERAL NOTE</p> <p>Refer to 000's for existing drawings Refer to 100's for proposed plans Refer to 200's for proposed elevations Refer to 300's for proposed sections Refer to 400's for room elevations Refer to 500's for details Refer to 600's for schedules</p>	<p>STATUS</p> <p>SURVEY</p>	<p>NO. REVISION</p> <table border="1"> <thead> <tr> <th>NO.</th> <th>REVISION</th> <th>DATE</th> </tr> </thead> <tbody> <tr> <td>AUTHOR</td> <td>CHECKED</td> <td></td> </tr> </tbody> </table>	NO.	REVISION	DATE	AUTHOR	CHECKED		<p>DO NOT SCALE FROM THIS DRAWING</p> <p>DIMENSIONS Adventure In Architecture takes no responsibility for dimensions obtained by scaling from this drawing. If no dimension is shown the recipient must ascertain the dimension specifically from the architect or by site measurement and may not rely on the drawing. Supply of the drawing in digital form is solely for convenience and no reliance may be placed on any data in digital form. This drawing is issued for design intent only and should not be used for construction unless stated.</p> <p>COPYRIGHT This drawing is the property of Adventure in Architecture Ltd. No disclosure or copy of it may be made without the written permission of Adventure in Architecture Ltd.</p>	<p>Project Stage Date 21 SEPT 2016</p> <p>Project No. 230 Drawn By WB Title EXISTING PLANS Scale 1:250</p> <p>Drawing No. / Rev 005</p>
	NO.	REVISION	DATE											
AUTHOR	CHECKED													
<p>The Old Studio, Clapham North Arts Centre, 26-32 Voltaire Road, London, SW4 6DH info@adventureinarchitecture.co.uk 0207 8199281</p> <p>VAT No. 993 7711 70 Registered in England and Wales No. 07134032 Registered Office - Trojan House, 34 Arcadia Ave, London, N3 2JU</p>														

1 EX FIFTH FLOOR PLAN
1:250

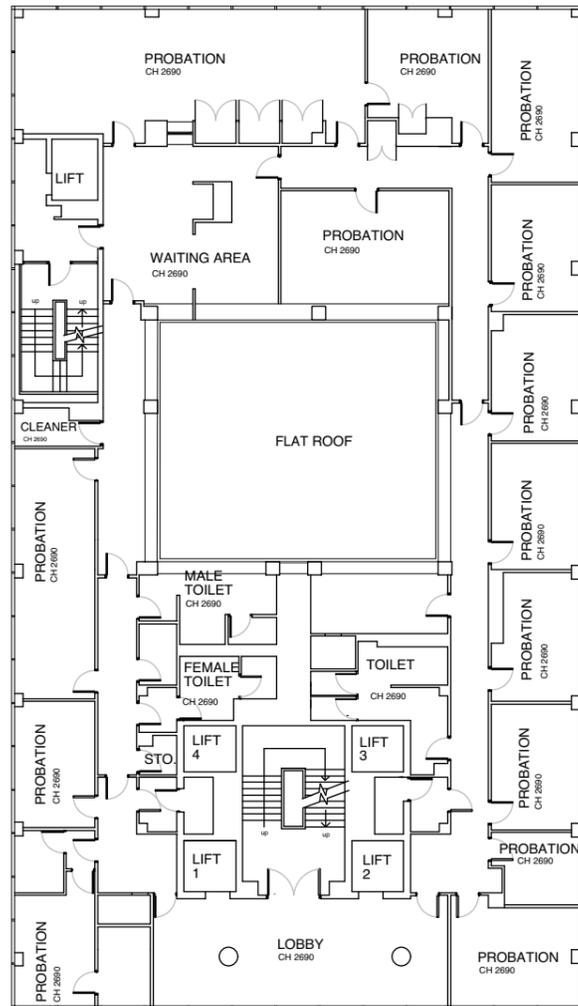


GEA = 717 SQM (7722 SQFt)
GIA = 625 SQM (6726 SQFt)

2 EX SIXTH FLOOR PLAN
1:250

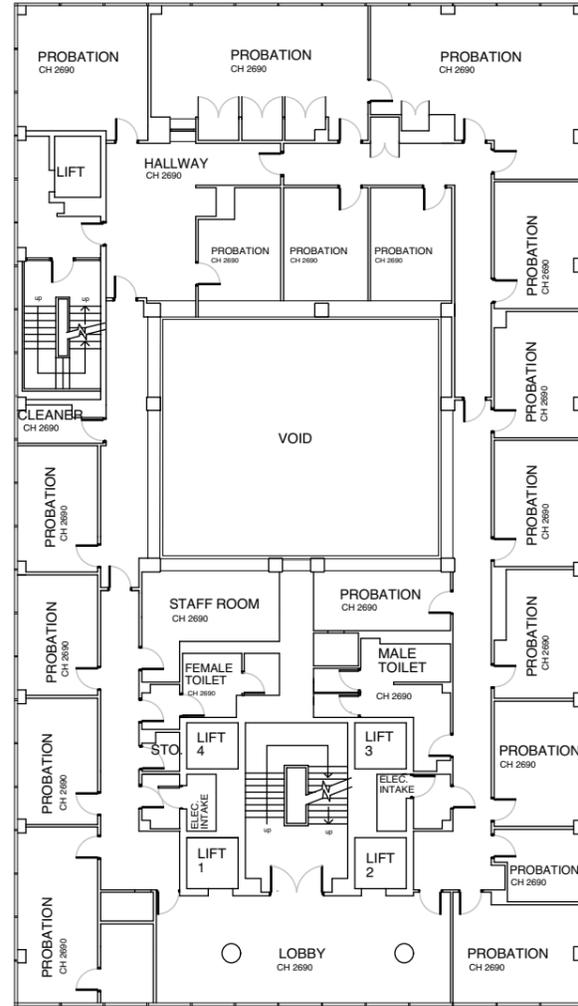

GEA = 636 SQM (6846 SQFt)
GIA = 625 SQM (6726 SQFt)


3 EX SEVENTH FLOOR PLAN
1:250

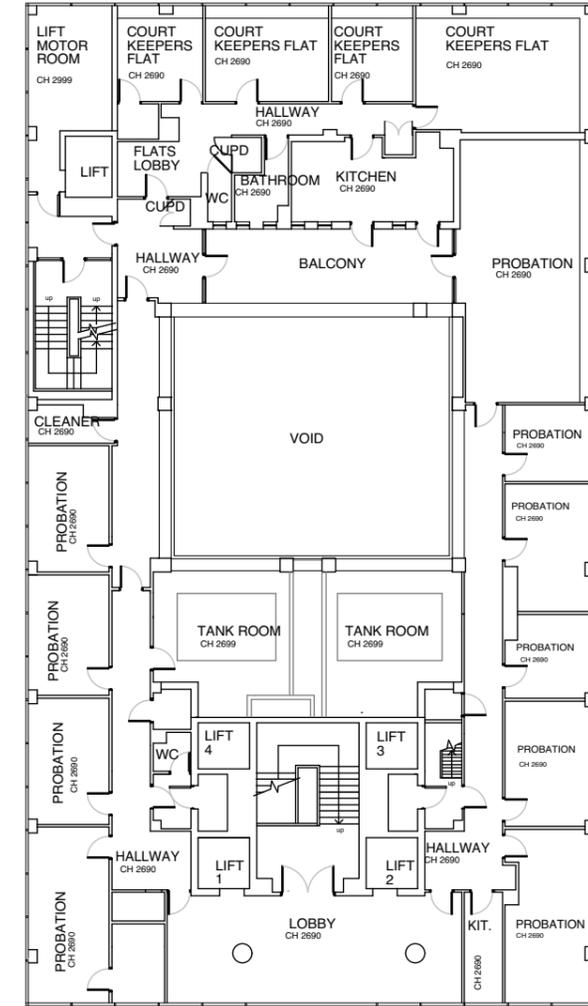

GEA = 608 SQM (6544 SQFt)
GIA = 589 SQM (6338 SQFt)

<p>Adventure in Architecture</p>	<p>KEY</p> <ul style="list-style-type: none"> Existing Walls Proposed Walls Pr Concrete Wall Pr Block Wall Pr Brick Wall 	<ul style="list-style-type: none"> Site Boundary Adjoining Property Walls Removed Ceiling Line Over Cornice Over 	<p>SITE PLAN + ORIENTATION</p>	<p>GENERAL NOTE</p> <p>Refer to 000's for existing drawings Refer to 100's for proposed plans Refer to 200's for proposed elevations Refer to 300's for proposed sections Refer to 400's for room elevations Refer to 500's for details Refer to 600's for schedules</p>	<p>STATUS</p> <p style="font-size: 2em; color: red; text-align: center;">SURVEY</p>	<p>NO. REVISION DATE</p> <p>AUTHOR CHECKED</p>	<p>DO NOT SCALE FROM THIS DRAWING</p> <p><small>DIMENSIONS</small> Adventure In Architecture takes no responsibility for dimensions obtained by scaling from this drawing. If no dimension is shown the recipient must ascertain the dimension specifically from the architect or by site measurement and may not rely on the drawing. Supply of the drawing in digital form is solely for convenience and no reliance may be placed on any data in digital form. This drawing is issued for design intent only and should not be used for construction unless stated.</p> <p><small>COPYRIGHT</small> This drawing is the property of Adventure in Architecture Ltd. No disclosure or copy of it may be made without the written permission of Adventure in Architecture Ltd.</p>	<p>Project Stage Date 21 SEPT 2016</p> <p>Project No. 230 Drawn By WB Title EXISTING PLANS Scale 1:250</p> <p>Drawing No. / Rev 006</p>	<p>CAMBERWELL MC SURVEY 21 SEPT 2016 230 WB EXISTING PLANS 1:250</p>
	<p>The Old Studio, Clapham North Arts Centre, 26-32 Voltaire Road, London, SW4 6DH info@adventureinarchitecture.co.uk 0207 8199281</p> <p style="text-align: right;">VAT No. 993 7711 70 Registered in England and Wales No. 07134032 Registered Office - Trojan House, 34 Arcadia Ave, London, N3 2JU</p>								


1 EX ROOF PLAN
1:250

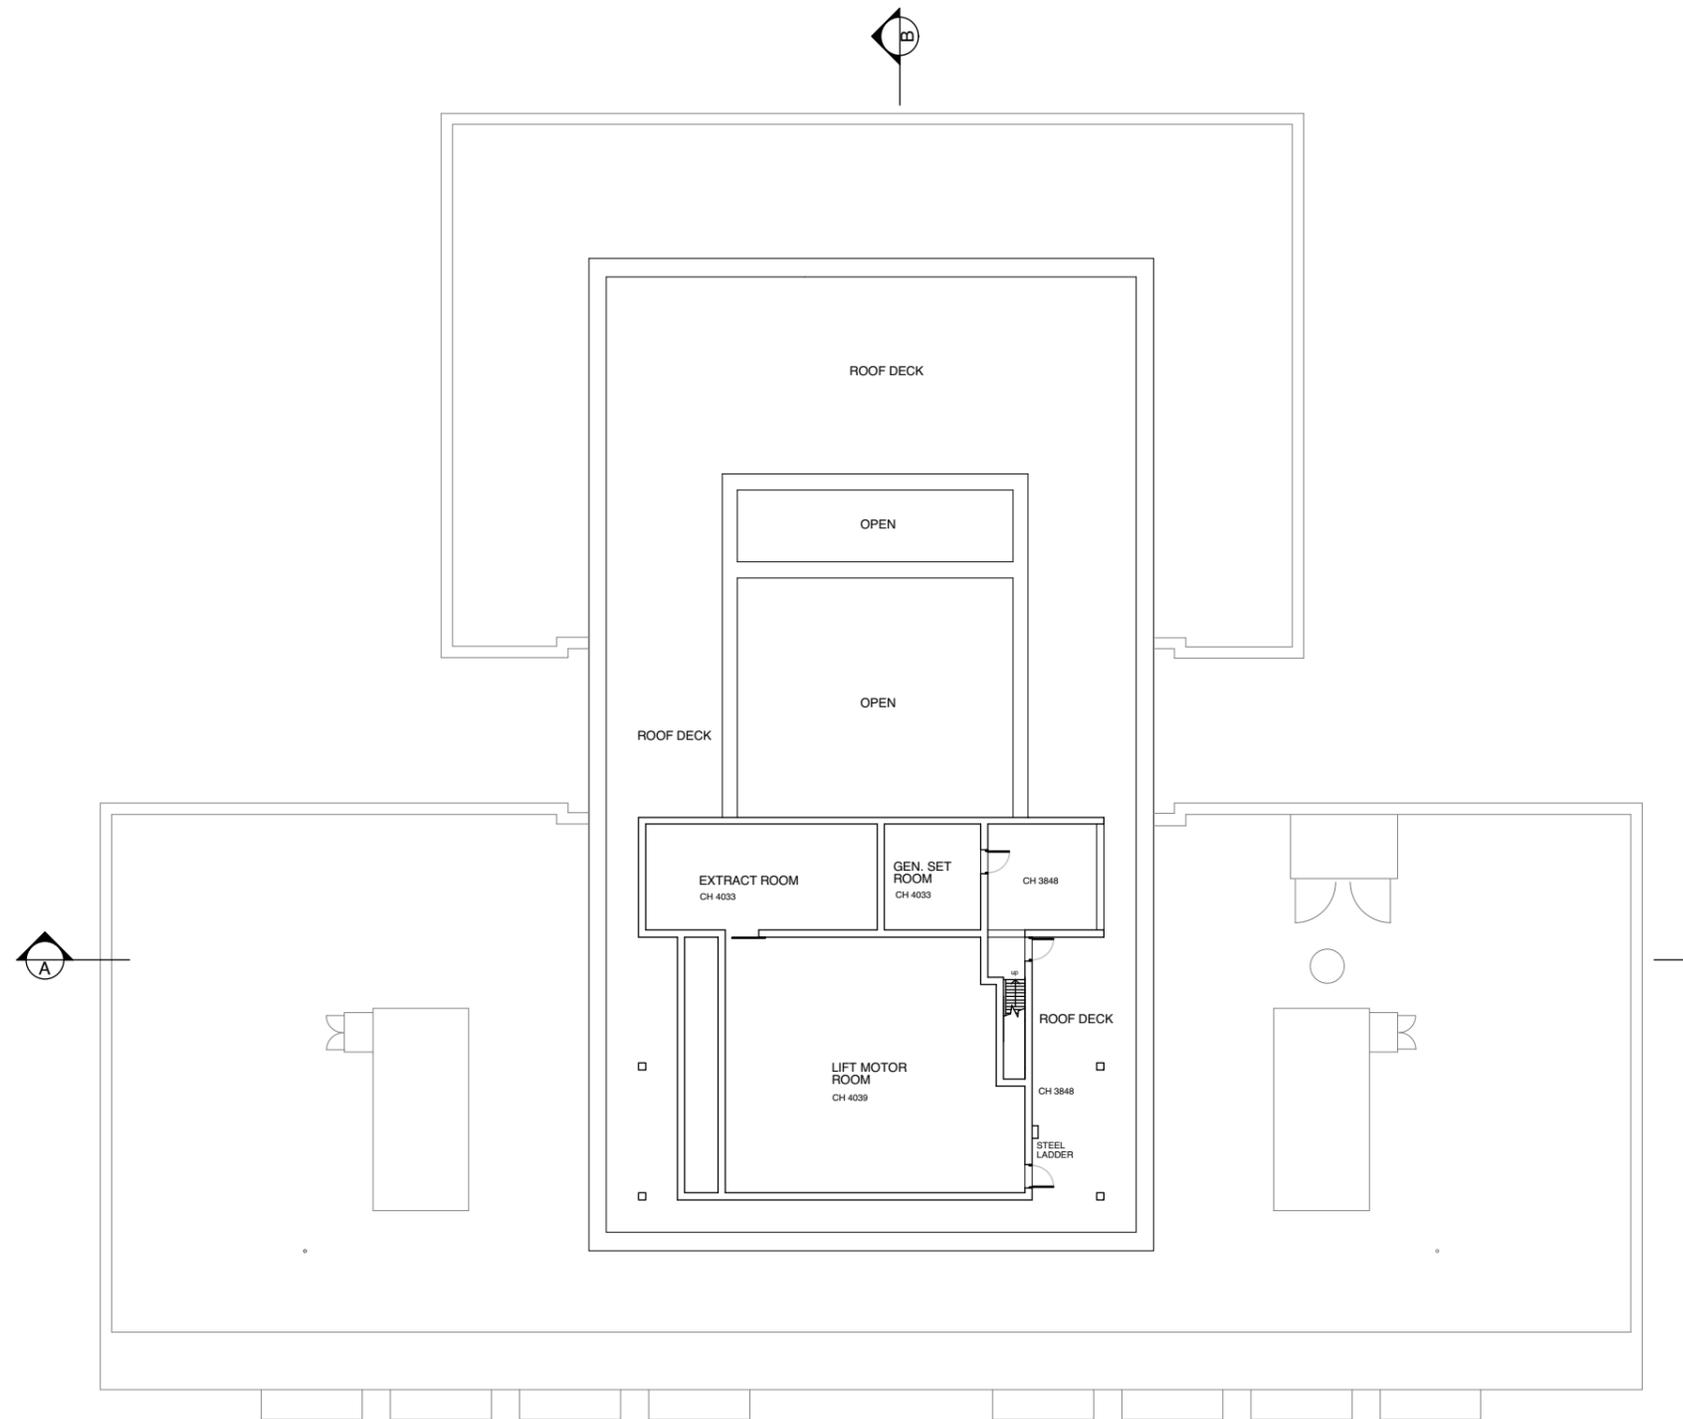

GEA = 570 SQM (6137 SQFt)
GIA = 144 SQM (1550 SQFt)

Adventure in Architecture The Old Studio, Clapham North Arts Centre, 26-32 Voltaire Road, London, SW4 6DH info@adventureinarchitecture.co.uk 0207 8199281	KEY Existing Walls Proposed Walls Pr Concrete Wall Pr Block Wall Pr Brick Wall	Site Boundary Adjoining Property Walls Removed Ceiling Line Over Cornice Over	SITE PLAN + ORIENTATION 	GENERAL NOTE Refer to 000's for existing drawings Refer to 100's for proposed plans Refer to 200's for proposed elevations Refer to 300's for proposed sections Refer to 400's for room elevations Refer to 500's for details Refer to 600's for schedules	STATUS <h1 style="color: red; text-align: center;">SURVEY</h1>	NO. REVISION DATE AUTHOR CHECKED	DO NOT SCALE FROM THIS DRAWING DIMENSIONS Adventure In Architecture takes no responsibility for dimensions obtained by scaling from this drawing. If no dimension is shown the recipient must ascertain the dimension specifically from the architect or by site measurement and may not rely on the drawing. Supply of the drawing in digital form is solely for convenience and no reliance may be placed on any data in digital form. This drawing is issued for design intent only and should not be used for construction unless stated. COPYRIGHT This drawing is the property of Adventure in Architecture Ltd. No disclosure or copy of it may be made without the written permission of Adventure in Architecture Ltd.	Project Stage Date Project No. Drawn By Title Scale Drawing No. / Rev	CAMBERWELL MC SURVEY 21 SEPT 2016 230 WB EXISTING PLANS 1:250 007
	VAT No. 993 7711 70 Registered in England and Wales No. 07134032 Registered Office - Trojan House, 34 Arcadia Ave, London, N3 2JU								


1 EX SUB GROUND FLOOR PLAN
1:250

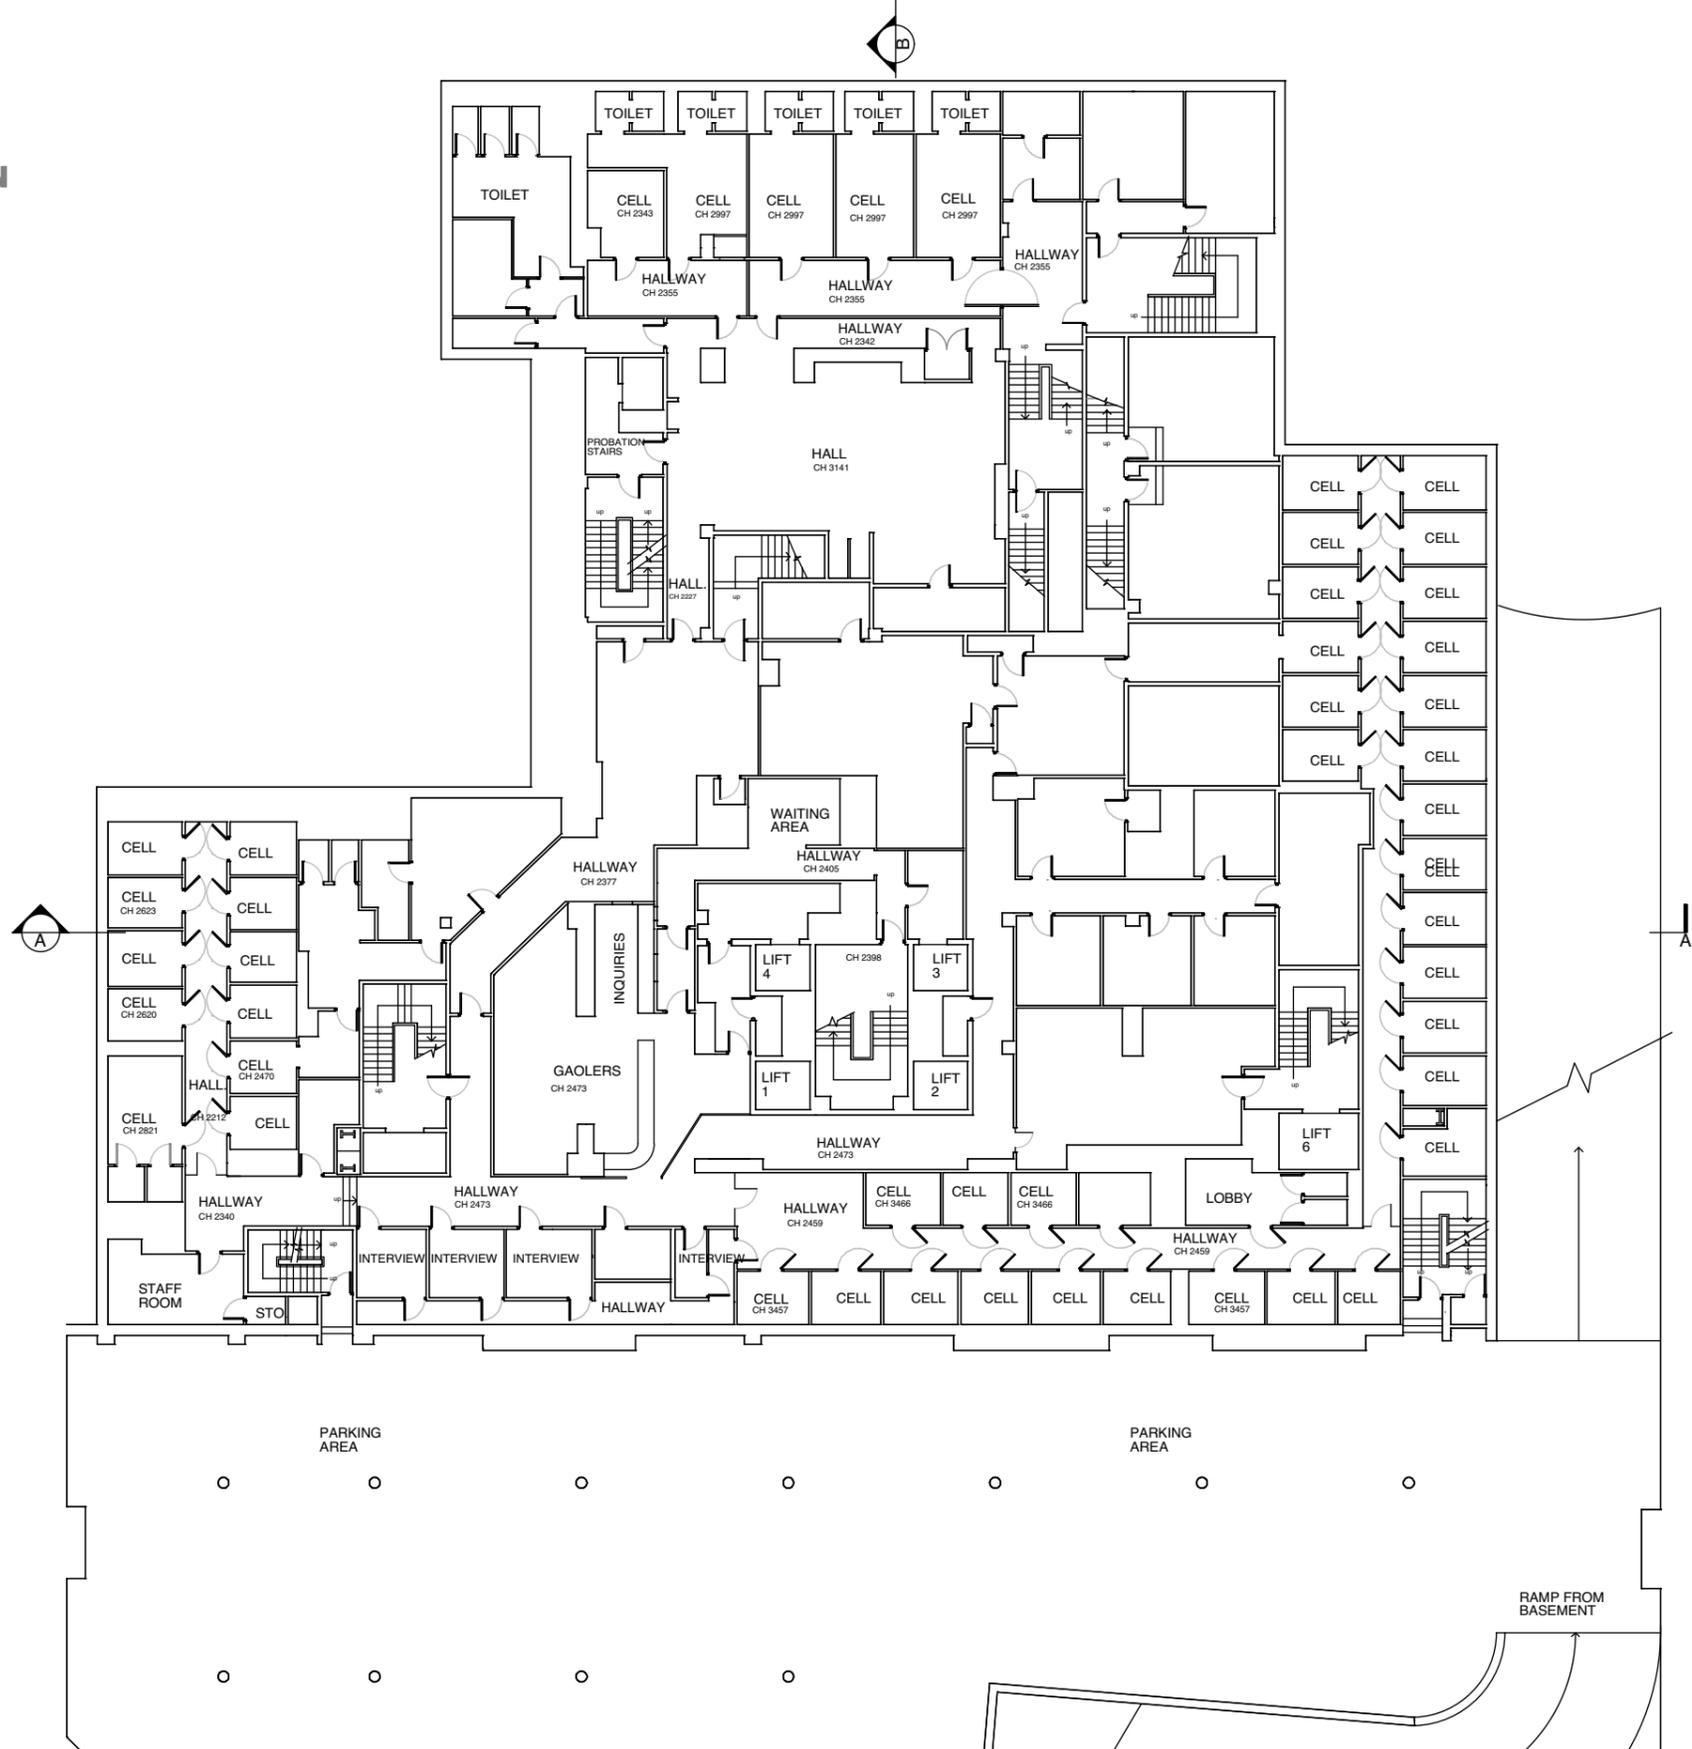

GEA = 2919 SQM (31870 SQFt)
GIA = 1636 SQM (17605 SQFt)

<p>Adventure in Architecture</p>	<p>KEY</p> <ul style="list-style-type: none"> Existing Walls Proposed Walls Pr Concrete Wall Pr Block Wall Pr Brick Wall 	<ul style="list-style-type: none"> Site Boundary Adjoining Property Walls Removed Ceiling Line Over Cornice Over 	<p>SITE PLAN + ORIENTATION</p>	<p>GENERAL NOTE</p> <p>Refer to 000's for existing drawings Refer to 100's for proposed plans Refer to 200's for proposed elevations Refer to 300's for proposed sections Refer to 400's for room elevations Refer to 500's for details Refer to 600's for schedules</p>	<p>STATUS</p> <p style="font-size: 2em; color: red; text-align: center;">SURVEY</p>	<p>NO. REVISION</p> <table border="1"> <thead> <tr> <th>NO.</th> <th>REVISION</th> <th>DATE</th> </tr> </thead> <tbody> <tr> <td> </td> <td>AUTHOR</td> <td> </td> </tr> <tr> <td> </td> <td>CHECKED</td> <td> </td> </tr> </tbody> </table>	NO.	REVISION	DATE		AUTHOR			CHECKED		<p>DO NOT SCALE FROM THIS DRAWING</p> <p><small>DIMENSIONS Adventure In Architecture takes no responsibility for dimensions obtained by scaling from this drawing. If no dimension is shown the recipient must ascertain the dimension specifically from the architect or by site measurement and may not rely on the drawing. Supply of the drawing in digital form is solely for convenience and no reliance may be placed on any data in digital form. This drawing is issued for design intent only and should not be used for construction unless stated.</small></p> <p><small>COPYRIGHT This drawing is the property of Adventure in Architecture Ltd. No disclosure or copy of it may be made without the written permission of Adventure in Architecture Ltd.</small></p>	<p>Project Stage Date Project No. Drawn By Title Scale</p> <p>21 SEPT 2016 230 WB EXISTING PLANS 1:250</p> <p>Drawing No. / Rev 008</p>
	NO.	REVISION	DATE														
	AUTHOR																
	CHECKED																
<p><small>The Old Studio, Clapham North Arts Centre, 26-32 Voltaire Road, London, SW4 6DH info@adventureinarchitecture.co.uk 0207 8199281</small></p> <p style="text-align: right;"><small>VAT No. 993 7711 70 Registered in England and Wales No. 07134032 Registered Office - Trojan House, 34 Arcadia Ave, London, N3 2JU</small></p>																	


1 EX BASEMENT FLOOR PLAN
1:250

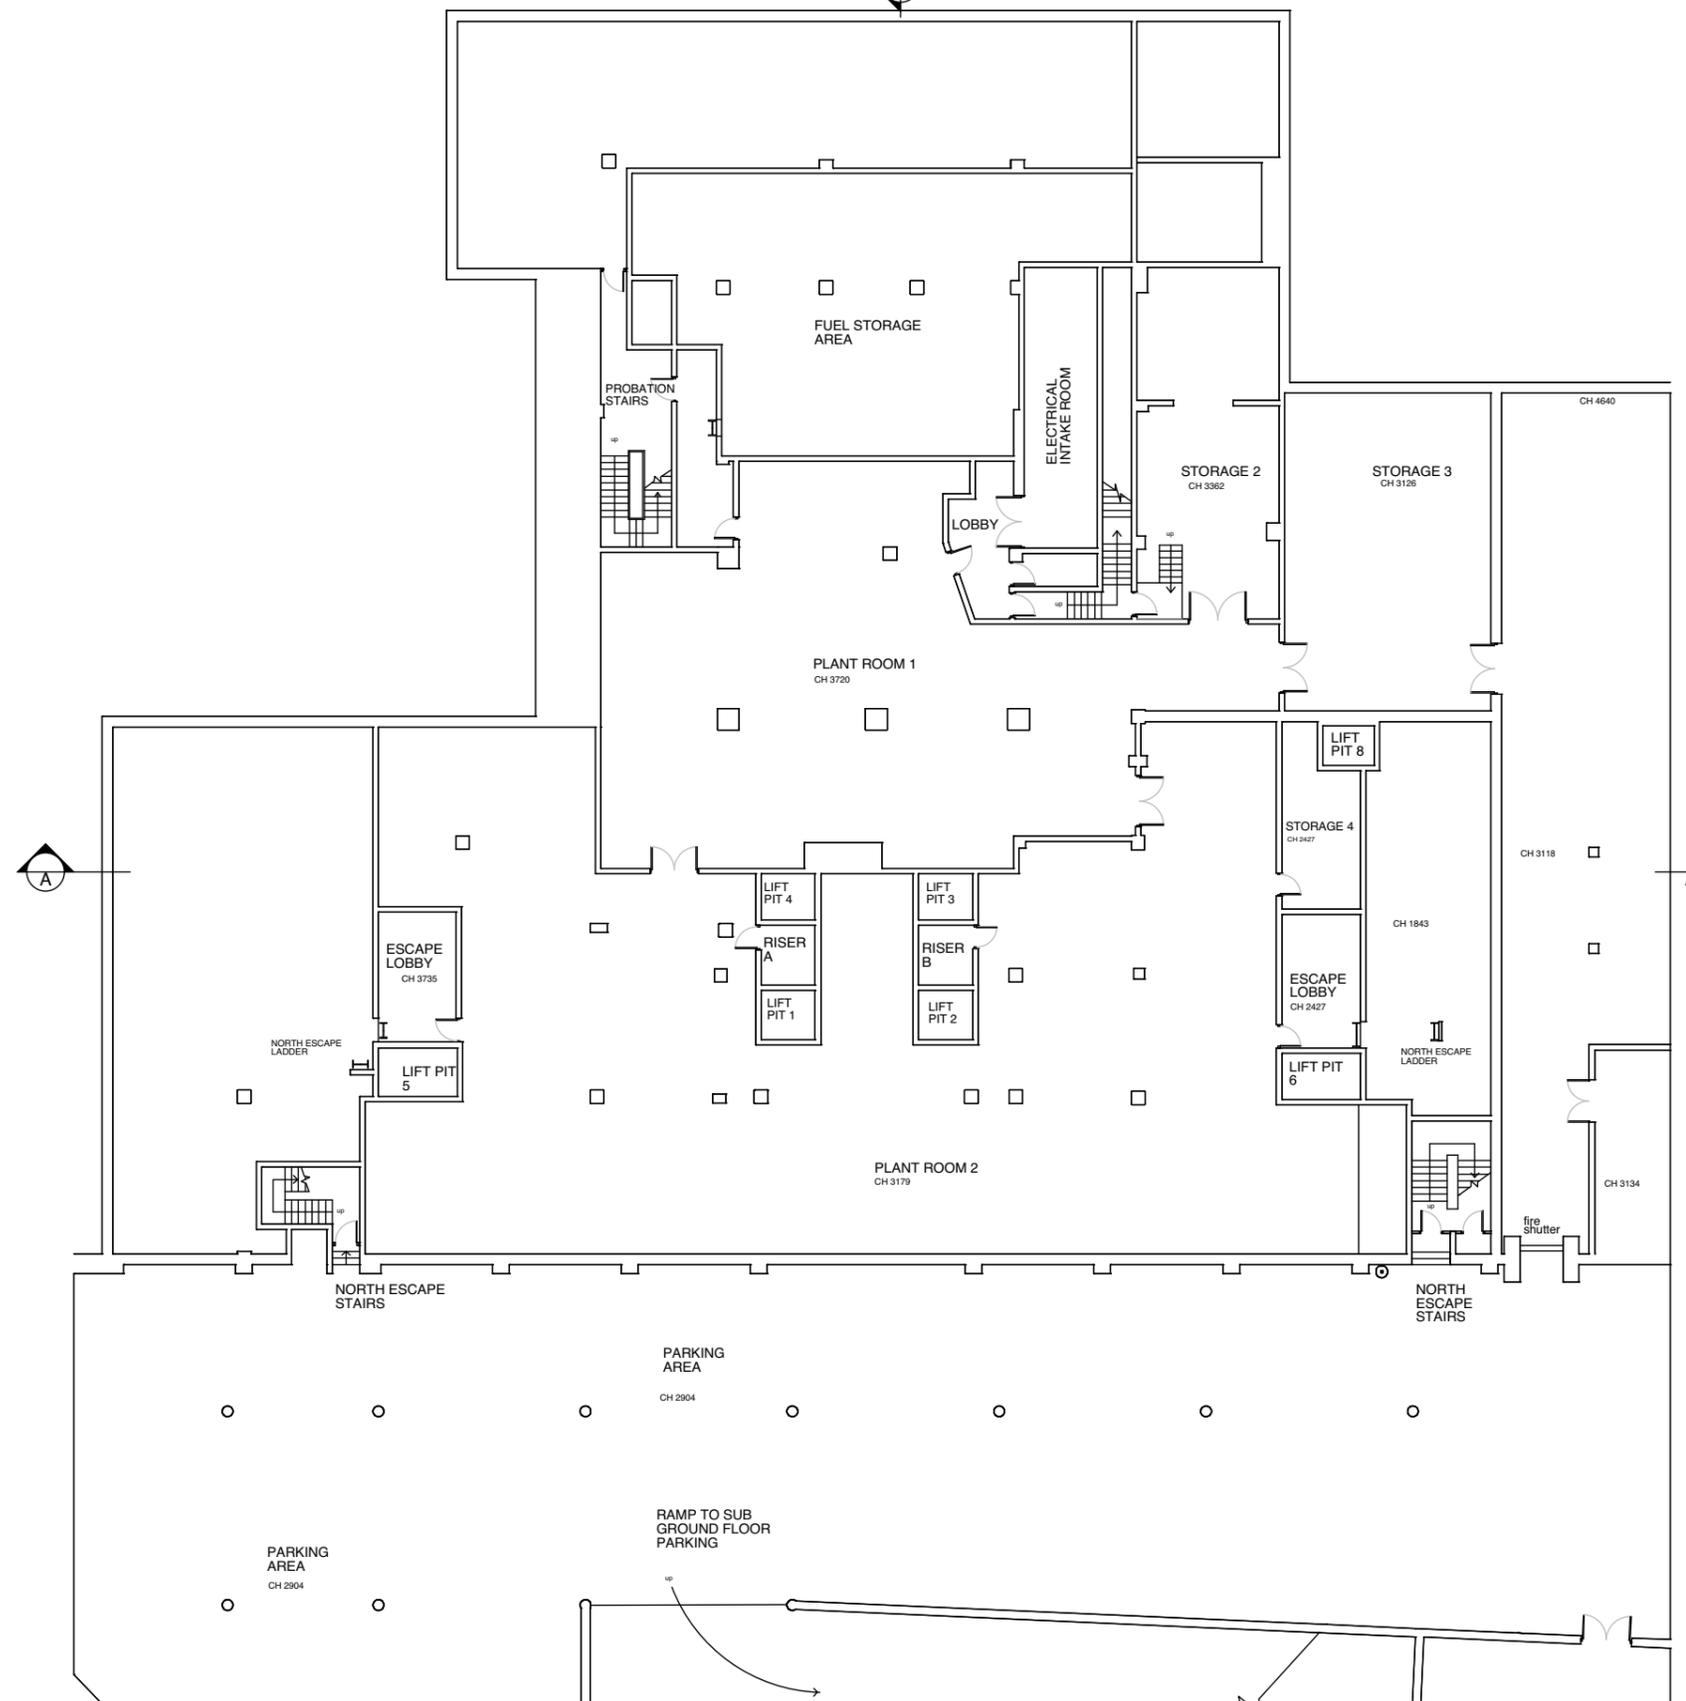

GEA = 2961 SQM (31870 SQFt)
GIA = 1833 SQM (19733 SQFt)


	KEY Existing Walls Proposed Walls Pr Concrete Wall Pr Block Wall Pr Brick Wall	Site Boundary Adjoining Property Walls Removed Ceiling Line Over Cornice Over	SITE PLAN + ORIENTATION 	GENERAL NOTE Refer to 000's for existing drawings Refer to 100's for proposed plans Refer to 200's for proposed elevations Refer to 300's for proposed sections Refer to 400's for room elevations Refer to 500's for details Refer to 600's for schedules	STATUS <h1 style="color: red; text-align: center;">SURVEY</h1>	NO. REVISION AUTHOR CHECKED DATE	DO NOT SCALE FROM THIS DRAWING <small>DIMENSIONS Adventure In Architecture takes no responsibility for dimensions obtained by scaling from this drawing. If no dimension is shown the recipient must ascertain the dimension specifically from the architect or by site measurement and may not rely on the drawing. Supply of the drawing in digital form is solely for convenience and no reliance may be placed on any data in digital form. This drawing is issued for design intent only and should not be used for construction unless stated.</small> <small>COPYRIGHT This drawing is the property of Adventure in Architecture Ltd. No disclosure or copy of it may be made without the written permission of Adventure in Architecture Ltd.</small>	Project Stage Date Project No. Drawn By Title Scale Drawing No. / Rev	CAMBERWELL MC SURVEY 21 SEPT 2016 230 WB EXISTING PLANS 1:250 009
	The Old Studio, Clapham North Arts Centre, 26-32 Voltaire Road, London, SW4 6DH info@adventureinarchitecture.co.uk 0207 8199281								

1 EX FRONT ELEVATION
1:250

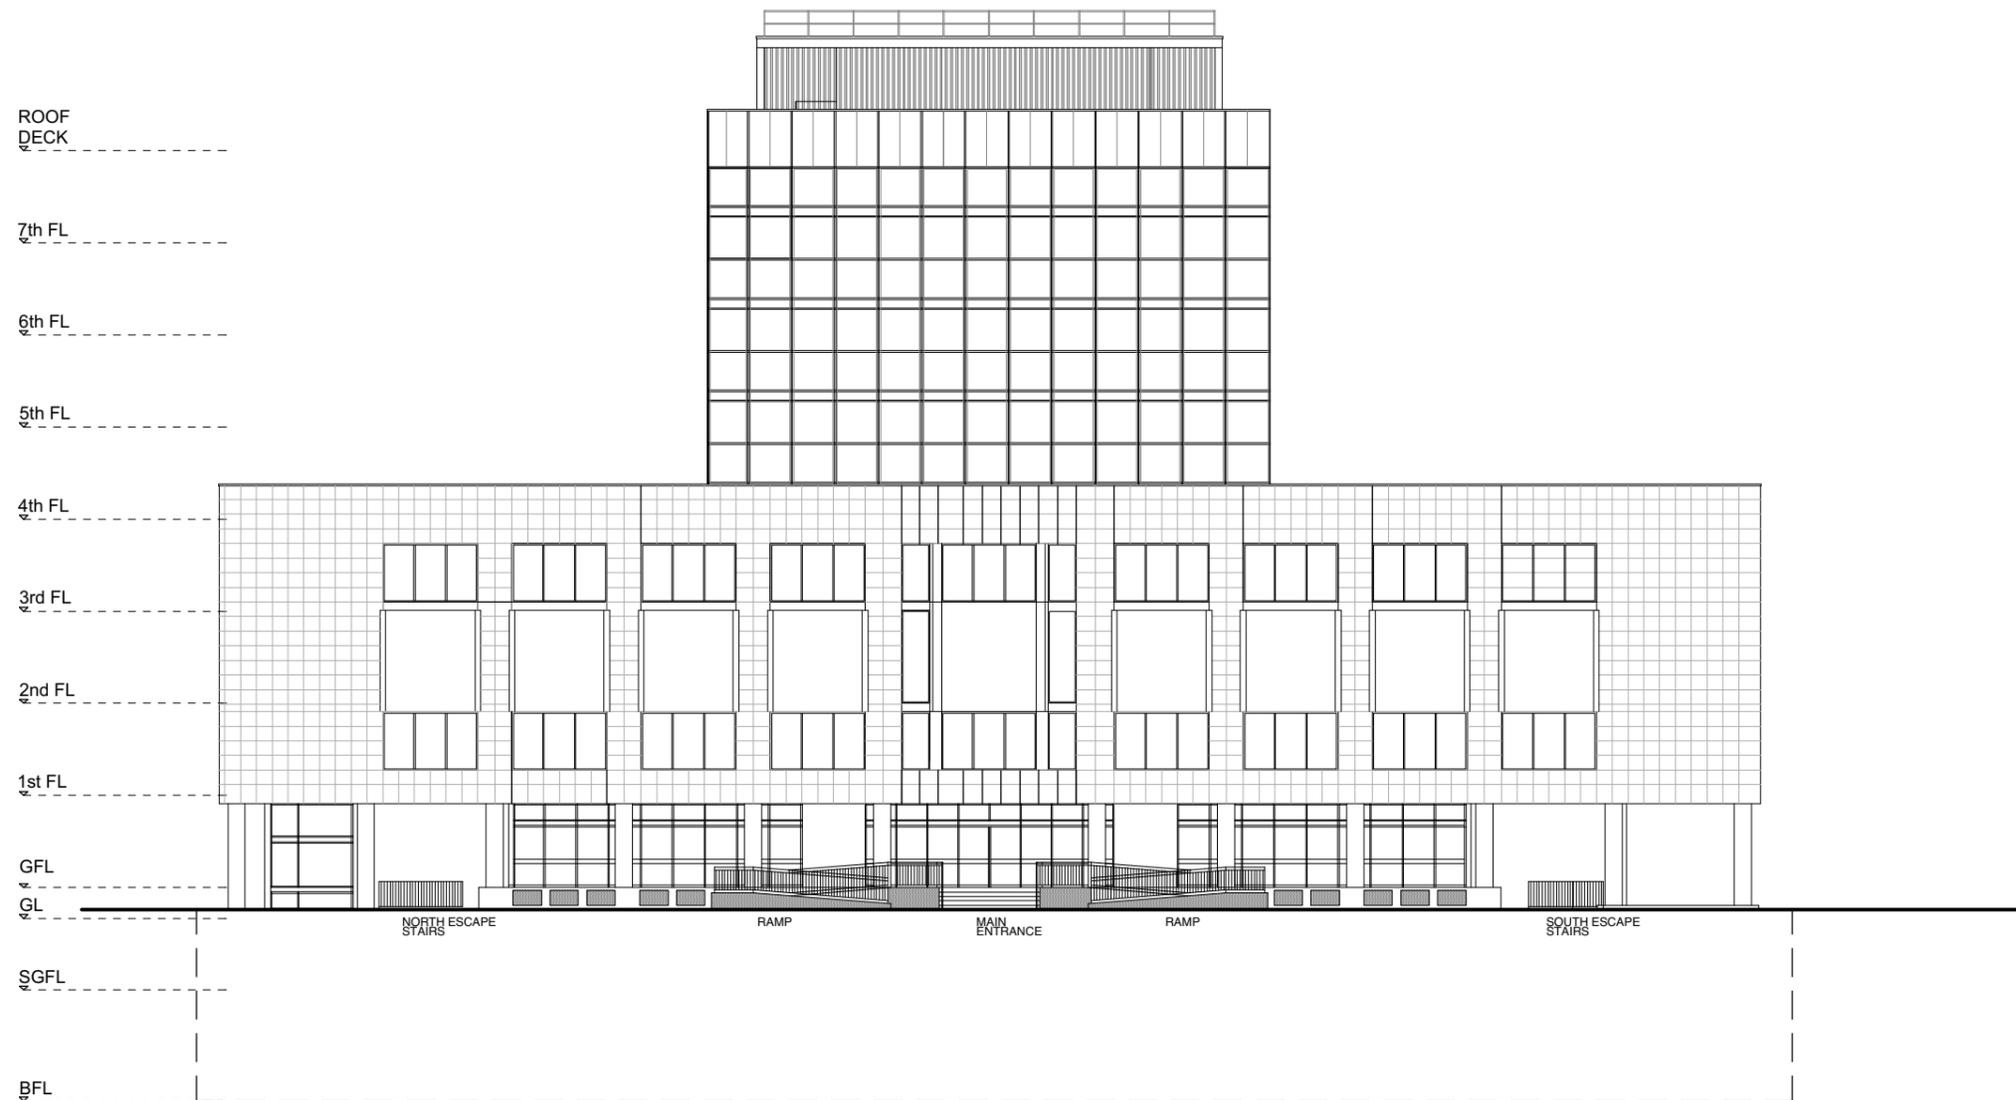


	KEY Existing Walls Proposed Walls Pr Concrete Wall Pr Block Wall Pr Brick Wall		SITE PLAN + ORIENTATION 	GENERAL NOTE Refer to 000's for existing drawings Refer to 100's for proposed plans Refer to 200's for proposed elevations Refer to 300's for proposed sections Refer to 400's for room elevations Refer to 500's for details Refer to 600's for schedules	STATUS <h1 style="color: red; text-align: center;">SURVEY</h1>	NO. REVISION DATE AUTHOR CHECKED	DO NOT SCALE FROM THIS DRAWING DIMENSIONS Adventure In Architecture takes no responsibility for dimensions obtained by scaling from this drawing. If no dimension is shown the recipient must ascertain the dimension specifically from the architect or by site measurement and may not rely on the drawing. Supply of the drawing in digital form is solely for convenience and no reliance may be placed on any data in digital form. This drawing is issued for design intent only and should not be used for construction unless stated. COPYRIGHT This drawing is the property of Adventure in Architecture Ltd. No disclosure or copy of it may be made without the written permission of Adventure in Architecture Ltd.	Project Stage Date Project No. Drawn By Title Scale	CAMBERWELL MC SURVEY 21 SEPT 2016 230 WB EXISTING ELEVATIONS 1:250 Drawing No. / Rev 021
	The Old Studio, Clapham North Arts Centre, 26-32 Voltaire Road, London, SW4 6DH info@adventureinarchitecture.co.uk 0207 8199281		VAT No. 993 7711 70 Registered in England and Wales No. 07134032 Registered Office - Trojan House, 34 Arcadia Ave, London, N3 2JU						

1 EX REAR ELEVATION
1:250

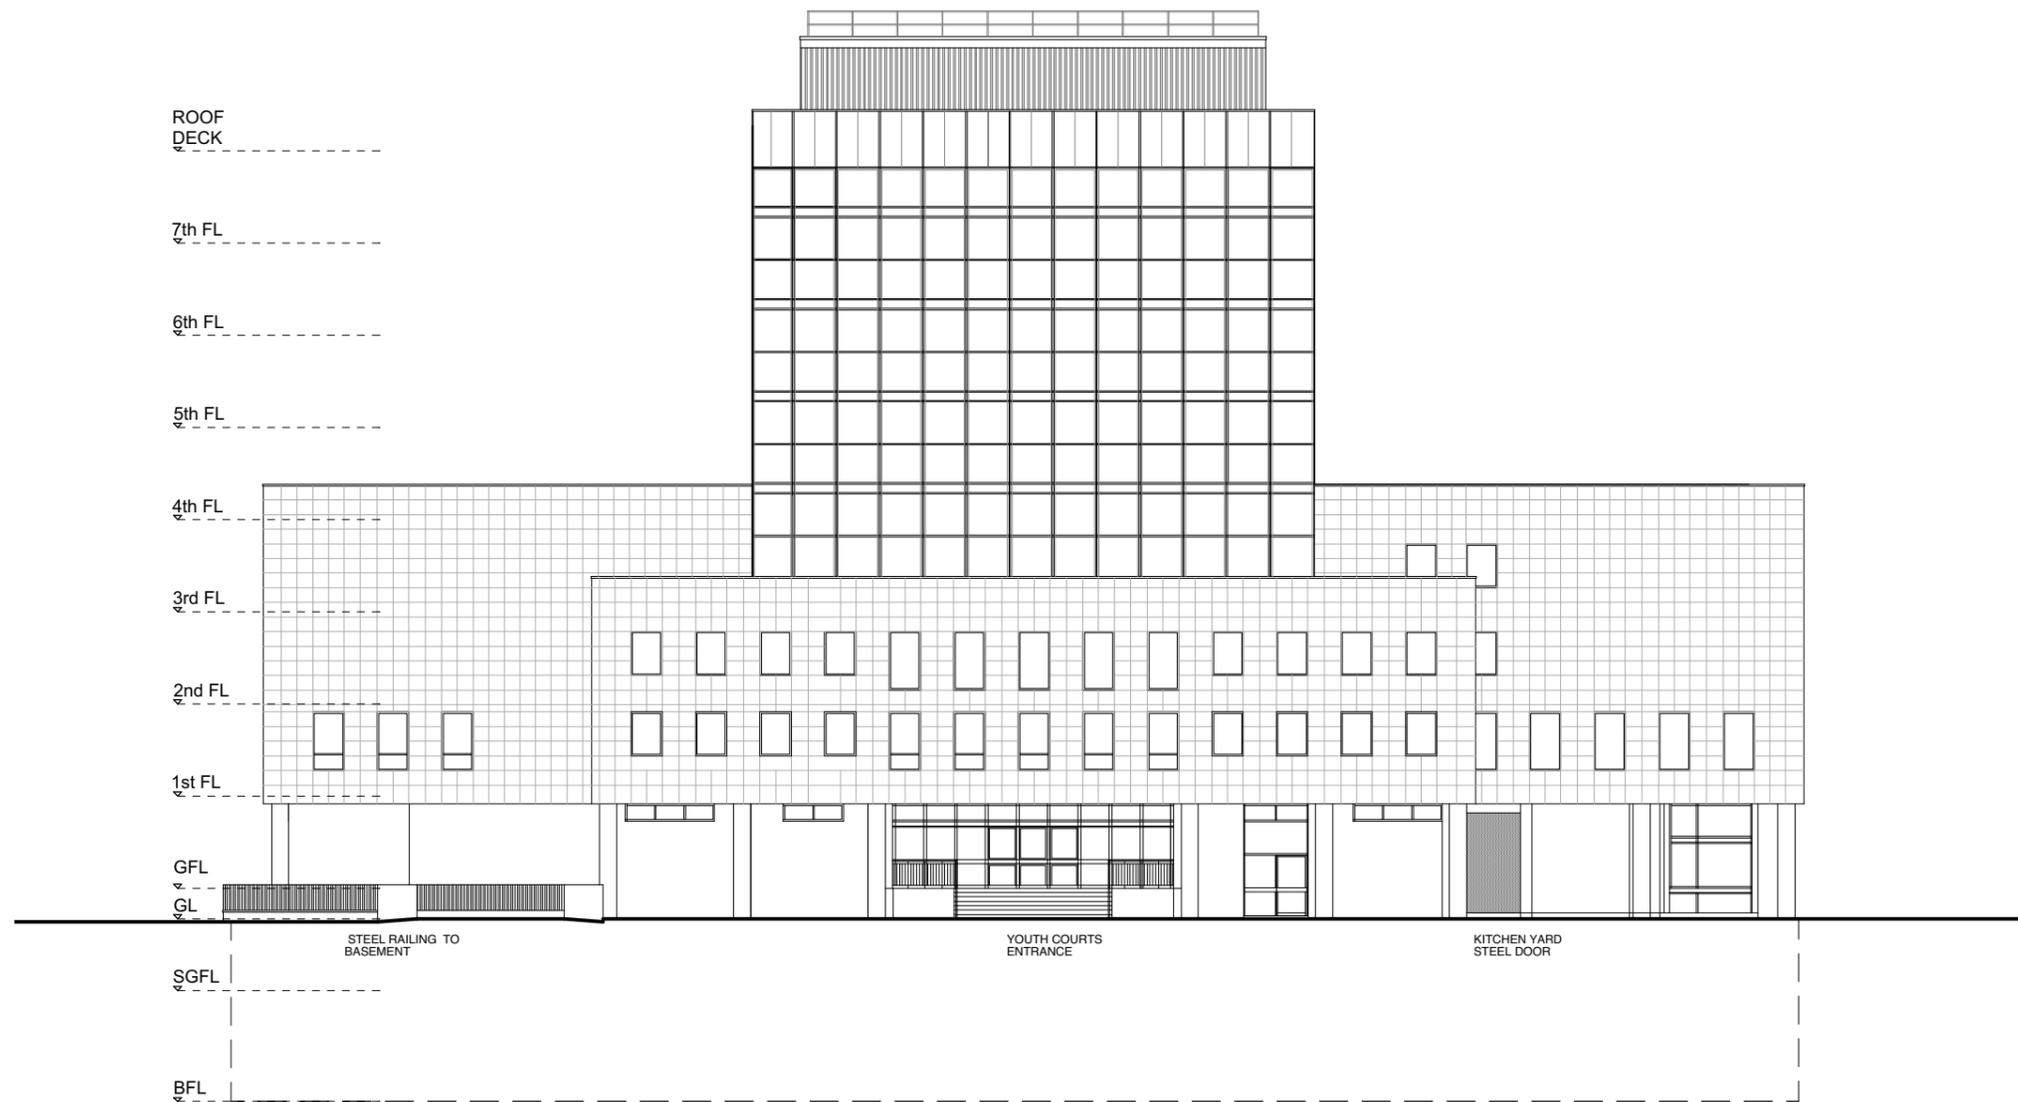


	KEY Existing Walls Proposed Walls Pr Concrete Wall Pr Block Wall Pr Brick Wall	Site Boundary Adjoining Property Walls Removed Ceiling Line Over Cornice Over	SITE PLAN + ORIENTATION 	GENERAL NOTE Refer to 000's for existing drawings Refer to 100's for proposed plans Refer to 200's for proposed elevations Refer to 300's for proposed sections Refer to 400's for room elevations Refer to 500's for details Refer to 600's for schedules	STATUS <h1 style="color: red; text-align: center;">SURVEY</h1>	NO. REVISION AUTHOR CHECKED DATE	DO NOT SCALE FROM THIS DRAWING <small>DIMENSIONS Adventure In Architecture takes no responsibility for dimensions obtained by scaling from this drawing. If no dimension is shown the recipient must ascertain the dimension specifically from the architect or by site measurement and may not rely on the drawing. Supply of the drawing in digital form is solely for convenience and no reliance may be placed on any data in digital form. This drawing is issued for design intent only and should not be used for construction unless stated.</small> <small>COPYRIGHT This drawing is the property of Adventure in Architecture Ltd. No disclosure or copy of it may be made without the written permission of Adventure in Architecture Ltd.</small>	Project Stage Date Project No. Drawn By Title Scale	CAMBERWELL MC SURVEY 21 SEPT 2016 230 WB EXISTING ELEVATIONS 1:250 Drawing No. / Rev 022
	The Old Studio, Clapham North Arts Centre, 26-32 Voltaire Road, London, SW4 6DH info@adventureinarchitecture.co.uk 0207 8199281								

1 EX RIGHT SIDE ELEVATION
1:250

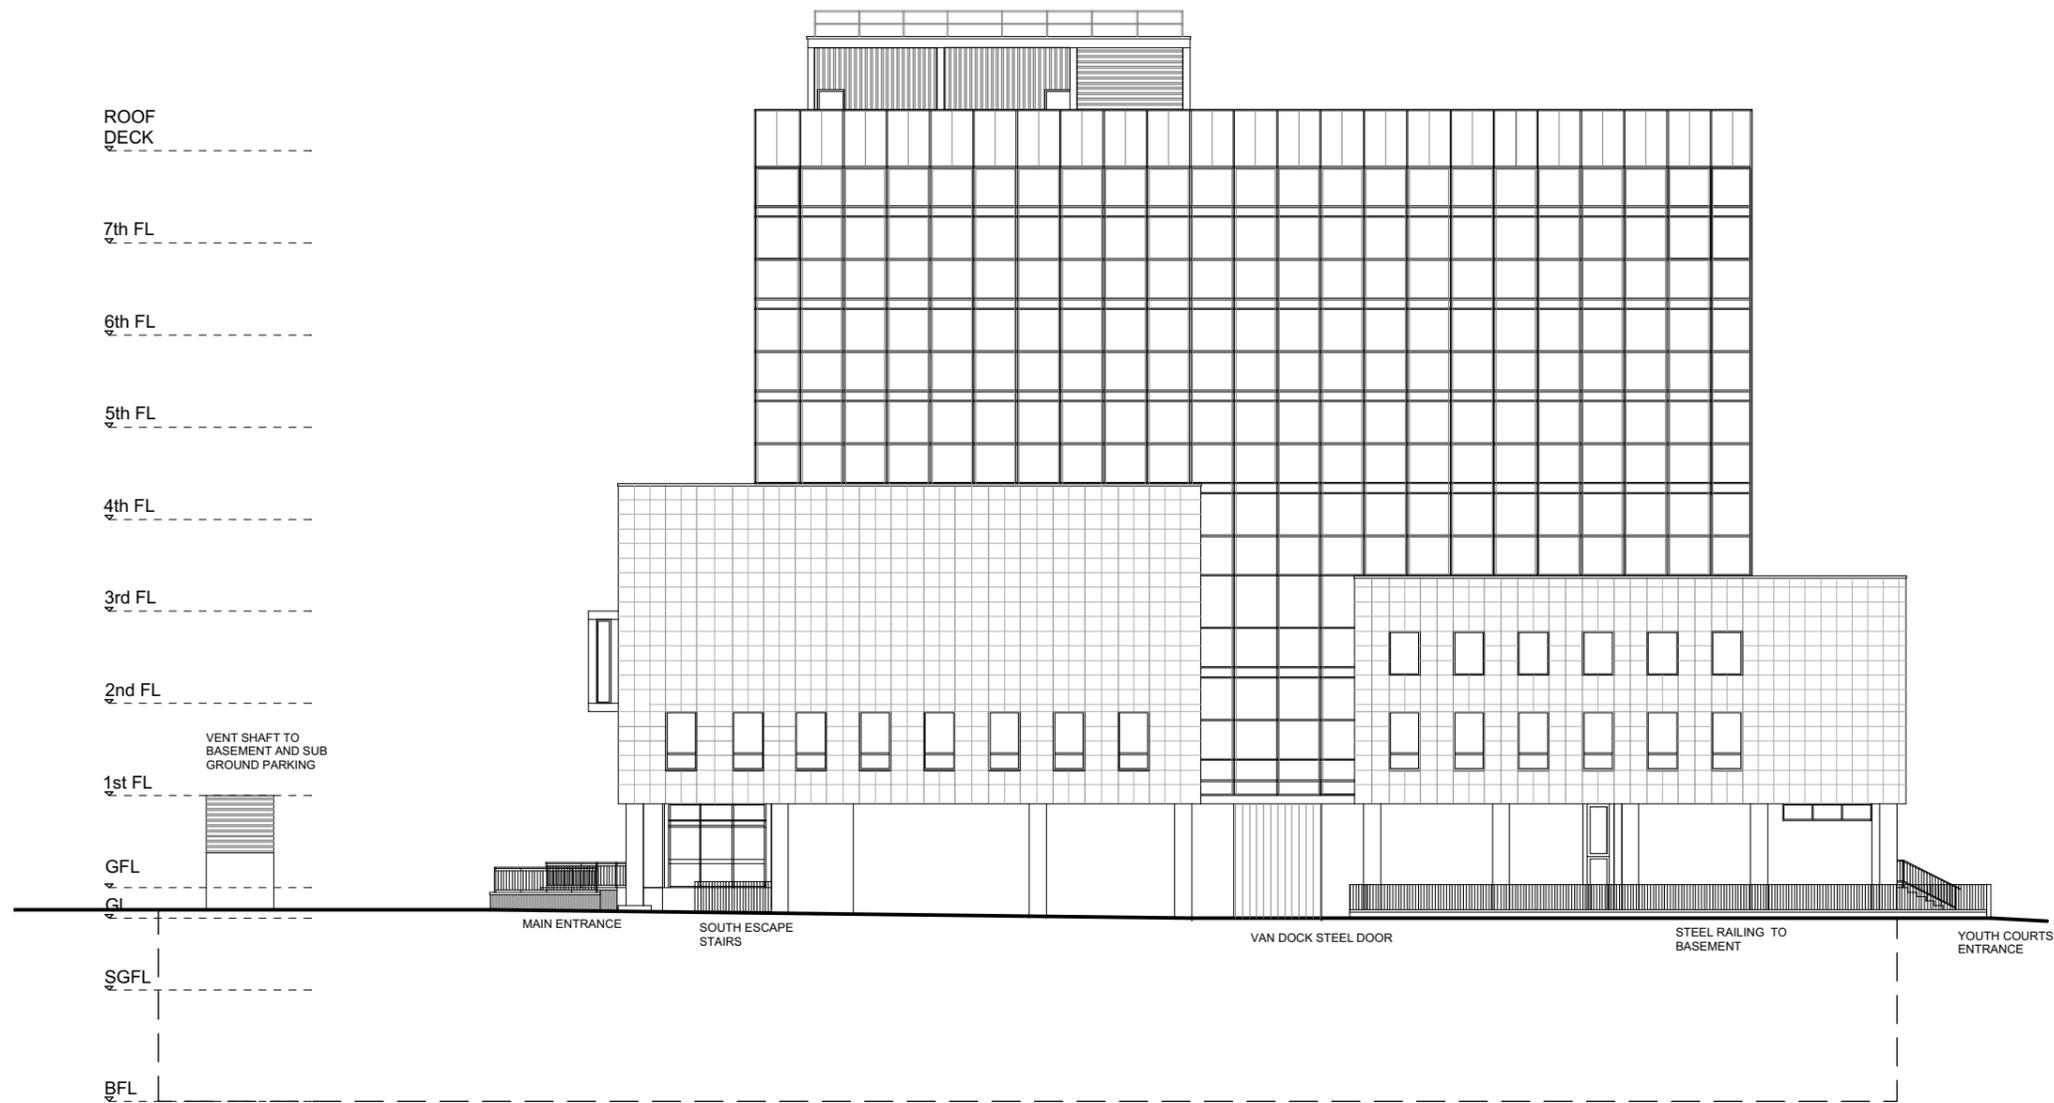


<p>Adventure in Architecture</p>	<p>KEY</p> <ul style="list-style-type: none"> Existing Walls Proposed Walls Pr Concrete Wall Pr Block Wall Pr Brick Wall 	<ul style="list-style-type: none"> Site Boundary Adjoining Property Walls Removed Ceiling Line Over Cornice Over 	<p>SITE PLAN + ORIENTATION</p>	<p>GENERAL NOTE</p> <p>Refer to 000's for existing drawings Refer to 100's for proposed plans Refer to 200's for proposed elevations Refer to 300's for proposed sections Refer to 400's for room elevations Refer to 500's for details Refer to 600's for schedules</p>	<p>STATUS</p> <p>SURVEY</p>	<p>NO. REVISION</p> <table border="1"> <tr> <th>NO.</th> <th>REVISION</th> <th>DATE</th> </tr> <tr> <td>AUTHOR</td> <td>CHECKED</td> <td></td> </tr> </table>	NO.	REVISION	DATE	AUTHOR	CHECKED		<p>DO NOT SCALE FROM THIS DRAWING</p> <p>DIMENSIONS Adventure In Architecture takes no responsibility for dimensions obtained by scaling from this drawing. If no dimension is shown the recipient must ascertain the dimension specifically from the architect or by site measurement and may not rely on the drawing. Supply of the drawing in digital form is solely for convenience and no reliance may be placed on any data in digital form. This drawing is issued for design intent only and should not be used for construction unless stated.</p> <p>COPYRIGHT This drawing is the property of Adventure in Architecture Ltd. No disclosure or copy of it may be made without the written permission of Adventure in Architecture Ltd.</p>	<p>Project Stage Date 21 SEPT 2016</p> <p>Project No. 230 Drawn By WB Title EXISTING ELEVATIONS Scale 1:250</p> <p>Drawing No. / Rev 023</p>
	NO.	REVISION	DATE											
AUTHOR	CHECKED													
<p>The Old Studio, Clapham North Arts Centre, 26-32 Voltaire Road, London, SW4 6DH info@adventureinarchitecture.co.uk 0207 8199281</p> <p>VAT No. 993 7711 70 Registered in England and Wales No. 07134032 Registered Office - Trojan House, 34 Arcadia Ave, London, N3 2JU</p>														

1 EX LEFT SIDE ELEVATION
1:250

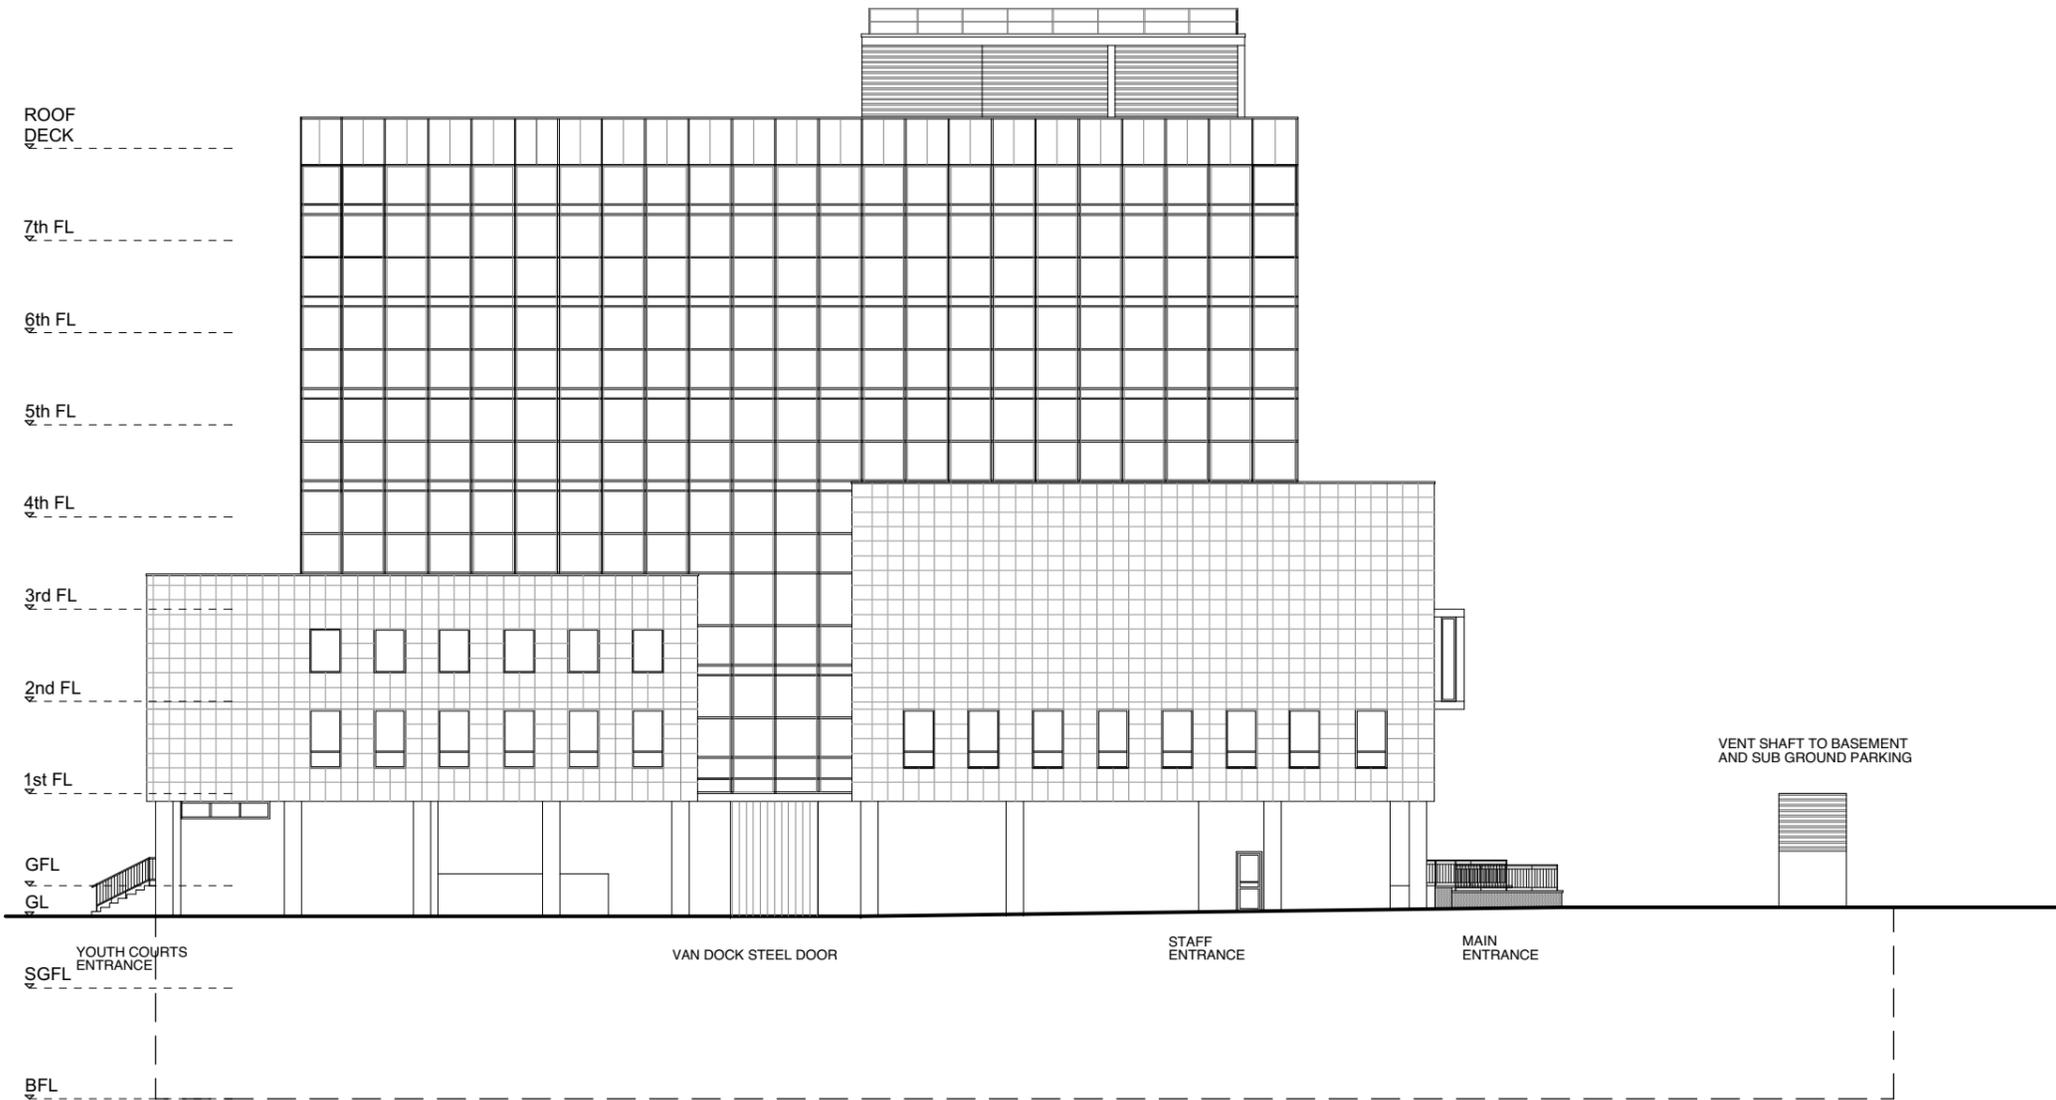


	KEY Existing Walls Proposed Walls Pr Concrete Wall Pr Block Wall Pr Brick Wall	Site Boundary Adjoining Property Walls Removed Ceiling Line Over Cornice Over	SITE PLAN + ORIENTATION 	GENERAL NOTE Refer to 000's for existing drawings Refer to 100's for proposed plans Refer to 200's for proposed elevations Refer to 300's for proposed sections Refer to 400's for room elevations Refer to 500's for details Refer to 600's for schedules	STATUS <h1 style="color: red; text-align: center;">SURVEY</h1>	NO. REVISION AUTHOR CHECKED DATE	DO NOT SCALE FROM THIS DRAWING <small> DIMENSIONS Adventure In Architecture takes no responsibility for dimensions obtained by scaling from this drawing. If no dimension is shown the recipient must ascertain the dimension specifically from the architect or by site measurement and may not rely on the drawing. Supply of the drawing in digital form is solely for convenience and no reliance may be placed on any data in digital form. This drawing is issued for design intent only and should not be used for construction unless stated. COPYRIGHT This drawing is the property of Adventure in Architecture Ltd. No disclosure or copy of it may be made without the written permission of Adventure in Architecture Ltd. </small>	Project Stage Date Project No. Drawn By Title Scale Drawing No. / Rev	CAMBERWELL MC SURVEY 21 SEPT 2016 230 WB EXISTING ELEVATIONS 1:250 024
	The Old Studio, Clapham North Arts Centre, 26-32 Voltaire Road, London, SW4 6DH info@adventureinarchitecture.co.uk 0207 8199281								

1 EX SECTION AA
1:250

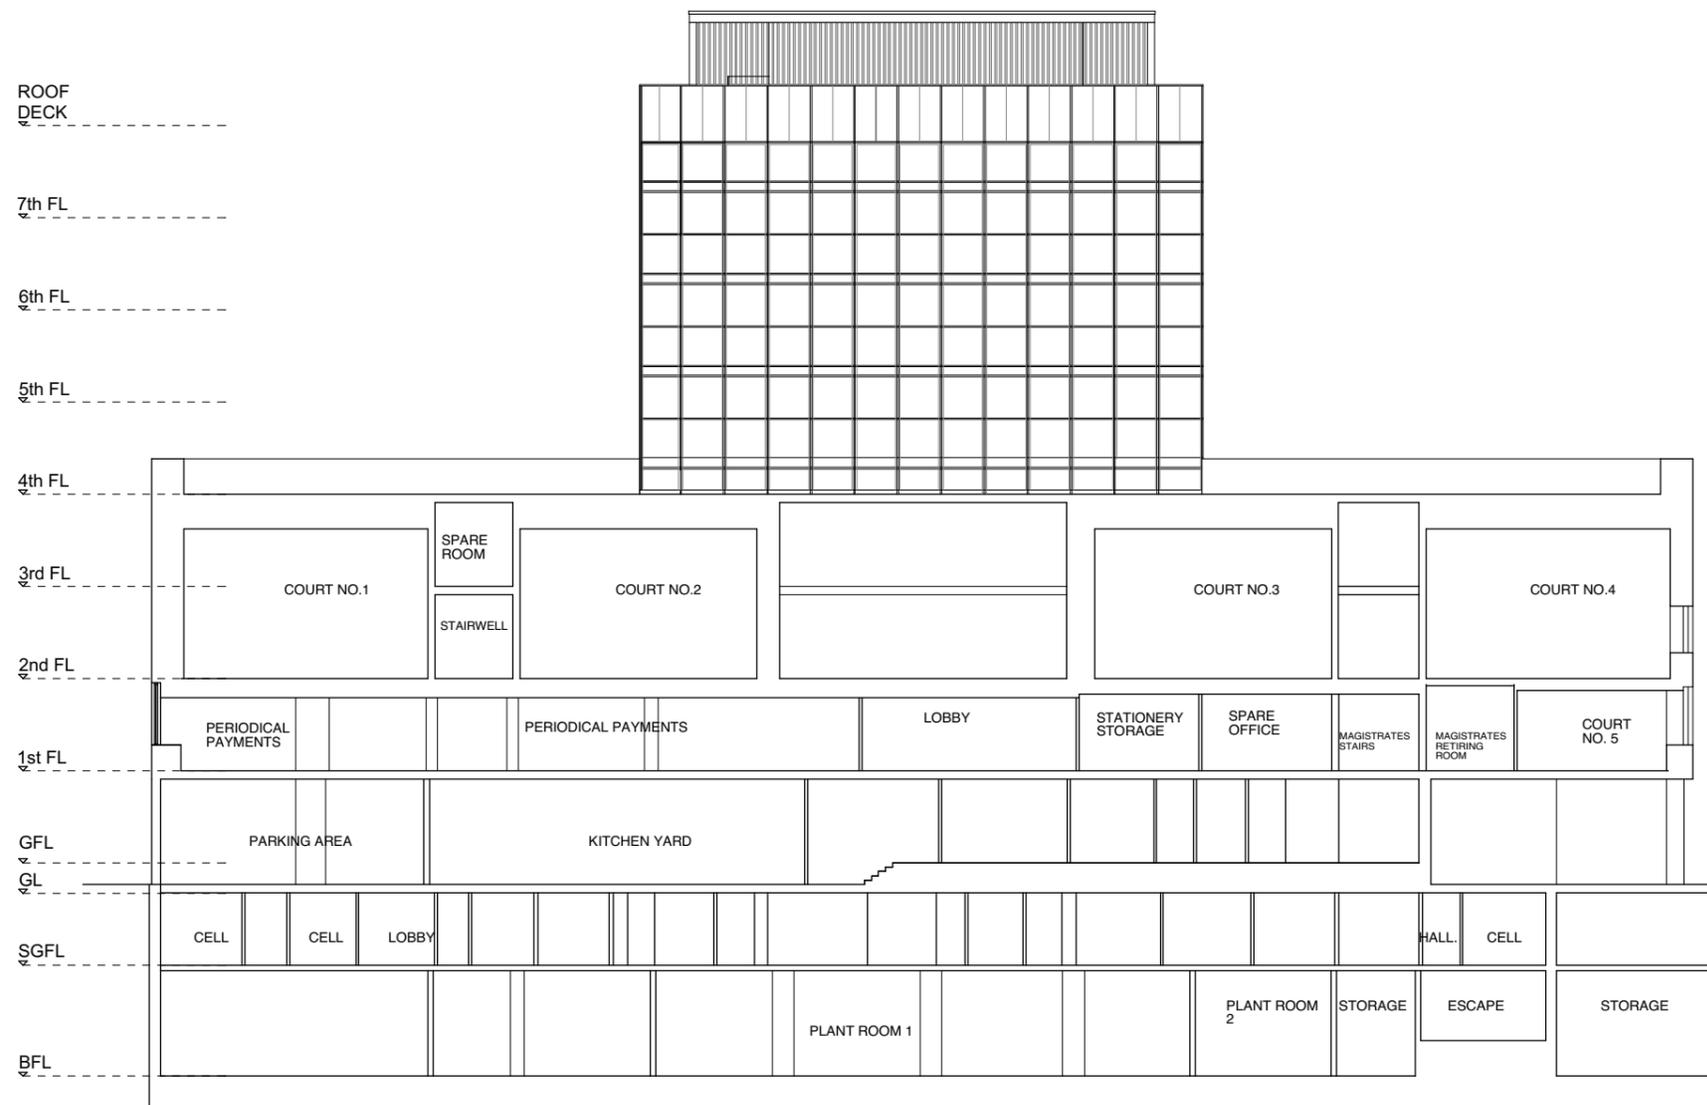

	KEY Existing Walls Proposed Walls Pr Concrete Wall Pr Block Wall Pr Brick Wall		SITE PLAN + ORIENTATION 	GENERAL NOTE Refer to 000's for existing drawings Refer to 100's for proposed plans Refer to 200's for proposed elevations Refer to 300's for proposed sections Refer to 400's for room elevations Refer to 500's for details Refer to 600's for schedules	STATUS <h1 style="color: red; text-align: center;">SURVEY</h1>	NO. REVISION AUTHOR CHECKED DATE	DO NOT SCALE FROM THIS DRAWING <small>DIMENSIONS Adventure In Architecture takes no responsibility for dimensions obtained by scaling from this drawing. If no dimension is shown the recipient must ascertain the dimension specifically from the architect or by site measurement and may not rely on the drawing. Supply of the drawing in digital form is solely for convenience and no reliance may be placed on any data in digital form. This drawing is issued for design intent only and should not be used for construction unless stated.</small> <small>COPYRIGHT This drawing is the property of Adventure in Architecture Ltd. No disclosure or copy of it may be made without the written permission of Adventure in Architecture Ltd.</small>	Project Stage Date Project No. Drawn By Title Scale	CAMBERWELL MC SURVEY 21 SEPT 2016 230 WB EXISTING SECTIONS 1:250 Drawing No. / Rev 031
	The Old Studio, Clapham North Arts Centre, 26-32 Voltaire Road, London, SW4 6DH info@adventureinarchitecture.co.uk 0207 8199281								

1 EX SECTION BB
1:250

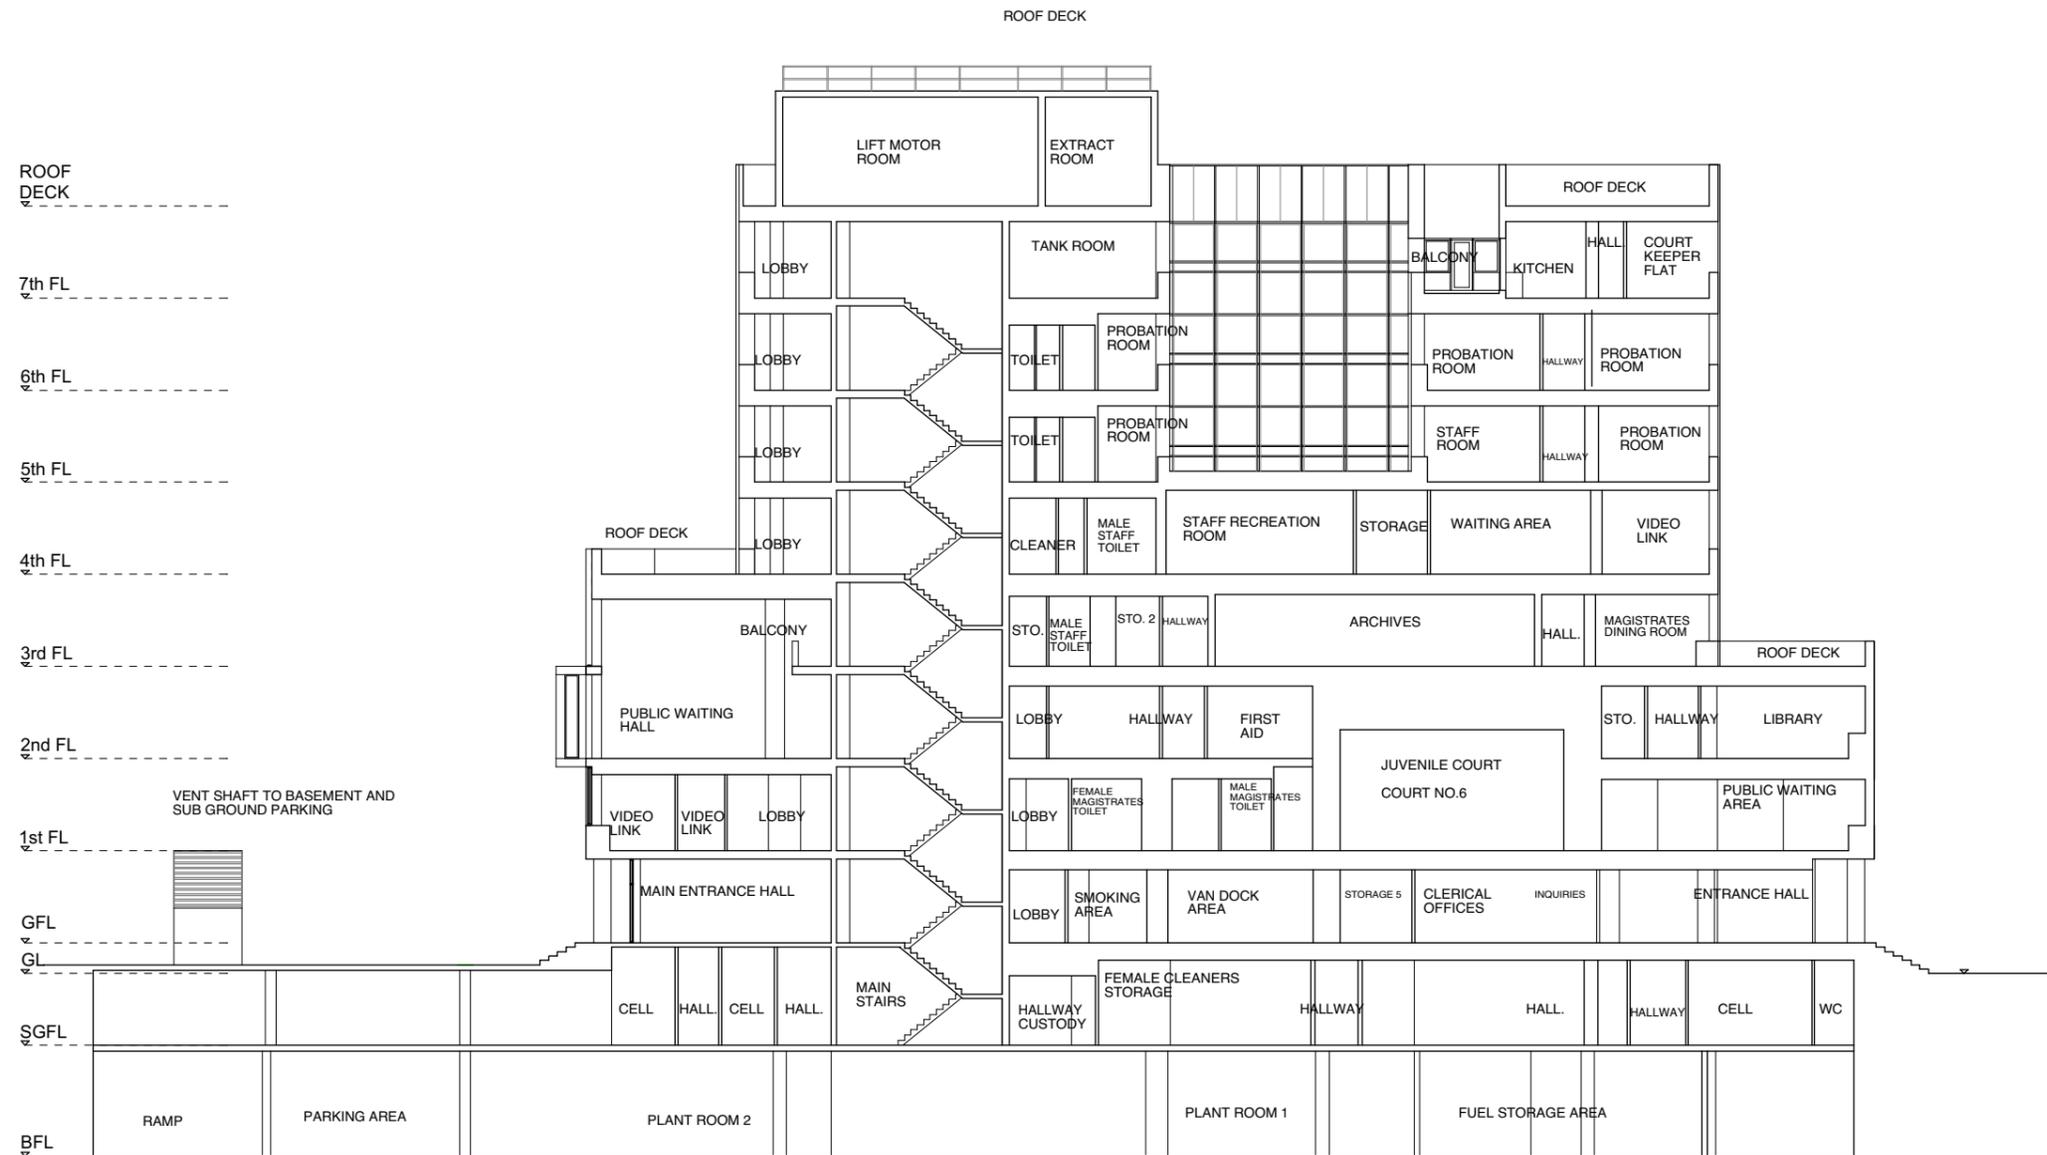

	KEY Existing Walls Proposed Walls Pr Concrete Wall Pr Block Wall Pr Brick Wall	Site Boundary Adjoining Property Walls Removed Ceiling Line Over Cornice Over	SITE PLAN + ORIENTATION 	GENERAL NOTE Refer to 000's for existing drawings Refer to 100's for proposed plans Refer to 200's for proposed elevations Refer to 300's for proposed sections Refer to 400's for room elevations Refer to 500's for details Refer to 600's for schedules	STATUS <h1 style="color: red; text-align: center;">SURVEY</h1>	NO. REVISION DATE AUTHOR CHECKED	DO NOT SCALE FROM THIS DRAWING <small>DIMENSIONS</small> Adventure In Architecture takes no responsibility for dimensions obtained by scaling from this drawing. If no dimension is shown the recipient must ascertain the dimension specifically from the architect or by site measurement and may not rely on the drawing. Supply of the drawing in digital form is solely for convenience and no reliance may be placed on any data in digital form. This drawing is issued for design intent only and should not be used for construction unless stated. <small>COPYRIGHT</small> This drawing is the property of Adventure in Architecture Ltd. No disclosure or copy of it may be made without the written permission of Adventure in Architecture Ltd.	Project Stage Date Project No. Drawn By Title Scale Drawing No. / Rev	CAMBERWELL MC SURVEY 21 SEPT 2016 230 WB EXISTING SECTIONS 1:250 032
	The Old Studio, Clapham North Arts Centre, 26-32 Voltaire Road, London, SW4 6DH info@adventureinarchitecture.co.uk 0207 8199281								