


This drawing is copyright & the property of EC Harris & must not be copied in whole or in part without their written permission. Copyright is reserved. ©
 This drawing must not be scaled. The Contractor is to report all dimensional discrepancies & errors to the Contract Administrator prior to construction commencing.
 It is essential that this drawing is read in conjunction with all specifications/schedule of works & that all works are included for.

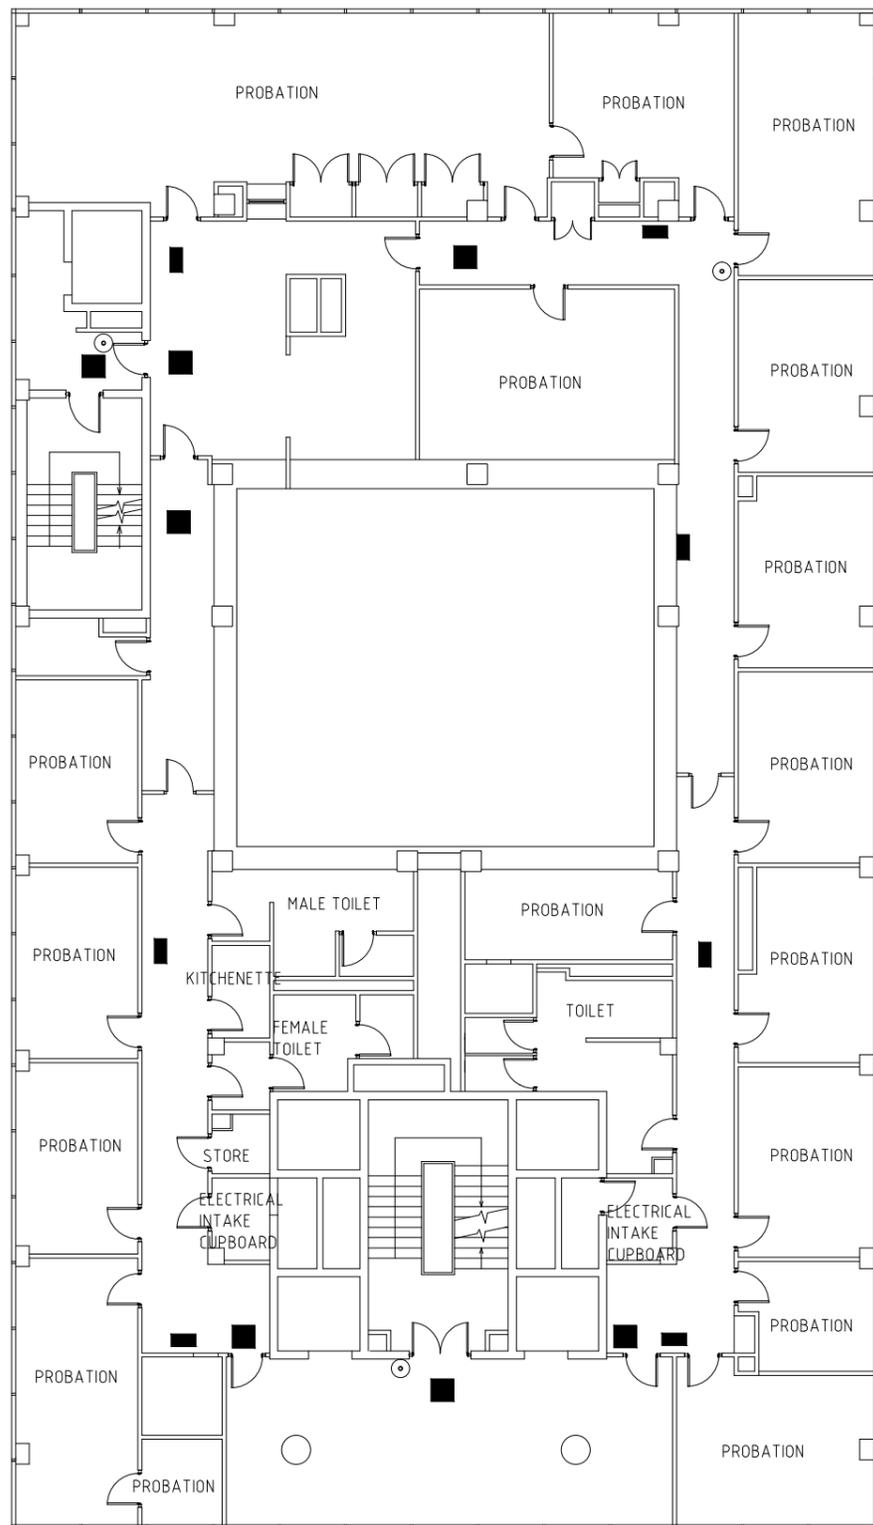

FIFTH FLOOR

EXISTING ITEMS	
[FB]	Fire Blanket
[VP]	Vision Panel
[DC]	Door Closer
[HR]	Hose Reel
[CSD]	Cells Smoke Detection Control Panel
[FAP]	Fire Alarm Panel
[FARP]	Fire Alarm Repeater Panel
[IS]	Intumescent Strip / Smoke Seals
[DS]	Direction Sign
[FAS]	Fire Action Sign
[FDS]	Fire Door Sign
[Ex]	Exit Sign
[Ex(M)]	Exit Sign Maintained Luminaire
[Ex(NM)]	Exit Sign Non-Maintained Luminaire
[NM]	Non Maintained Luminaire
[M]	Maintained Luminaire
○	Break Glass Contact
⊙	Heat / Smoke Detector
🔔	Bell / Electronic Fire Sounder
⚠️	Water Filled Fire Extinguisher
🔥	Foam Filled Fire Extinguisher
⚠️	Carbon Dioxide Filled Fire Extinguisher
⚠️	Powder Filled Fire Extinguisher
⊙	Sprinkler Head
🔦	Beacon
⚡	Magnetic Door Release Unit

PLEASE TAKE NOTE OF THE FOLLOWING:
 This drawing is an integral part of a space analysis exercise.
 The layers used in the space analysis system, some of which will not be included in this drawing are:
 Area, Boxes, SJT, Split Hatch and SJT Text
 Do not **REMOVE** any of these Layers
 Do not **DELETE** any item from these Layers
 Do not **MOVE** any item between these Layers
 Before this plan is returned **EACH** room and space must have its current use entered within its boundaries
 Please read the Drawing Protocols which were issued with this Drawing
 Thank you for your co-operation

Revisions/ Comments	Dates
Client HMCS	Date 29.07.09 Drawn RS
Project title Camberwell Green	Approved
Drawing title Fifth Floor	Scale 1:125 @ A1 Job No. Dwg. No. 01 GF

EC HARRIS
BUILT ASSET
CONSULTANCY

EC HARRIS LLP
 ECHQ, Regent Quarter, 34 York Way, London N1 9AB
 Tel: 020 7812 2000 Fax: 020 7812 2001
 information@echarris.com
 www.echarris.com