

This drawing is copyright & the property of HMCS & must not be copied in whole or in part without their written permission. Copyright is reserved. ©
This drawing must not be scaled. The Contractor is to report all dimensional discrepancies & errors to the Contract Administrator prior to construction commencing. It is essential that this drawing is read in conjunction with all specifications/schedule of works & that all works are included for.


LEGEND

ABBREVIATIONS (WHERE APPLICABLE)

BUILDING

ACCESS HATCH
ARCH HEAD LEVEL
ARCH SPRINGER LEVEL
BEAM SOFFIT LEVEL
CILL HEIGHT
CEILING LEVEL
FLOOR TO CILL
FALSE CEILING
FLOOR TO CEILING HEIGHT
HOSE REEL
LAVATORY BASIN
ROOF LEVEL
RADIATOR
RAIN WATER PIPE
SKYLIGHT
SOIL AND VENT PIPE
THRESHOLD LEVEL
WASH BASIN
WATER TANK
WINDOW CILL LEVEL
WINDOW HEAD LEVEL

AH
AHL
ASL
BSL
CH
CL
F.C
FC
[1234]
HR
LB
RL
Rad
RWP
SL
SVP
SVP
WB
WT
WCL
WHL

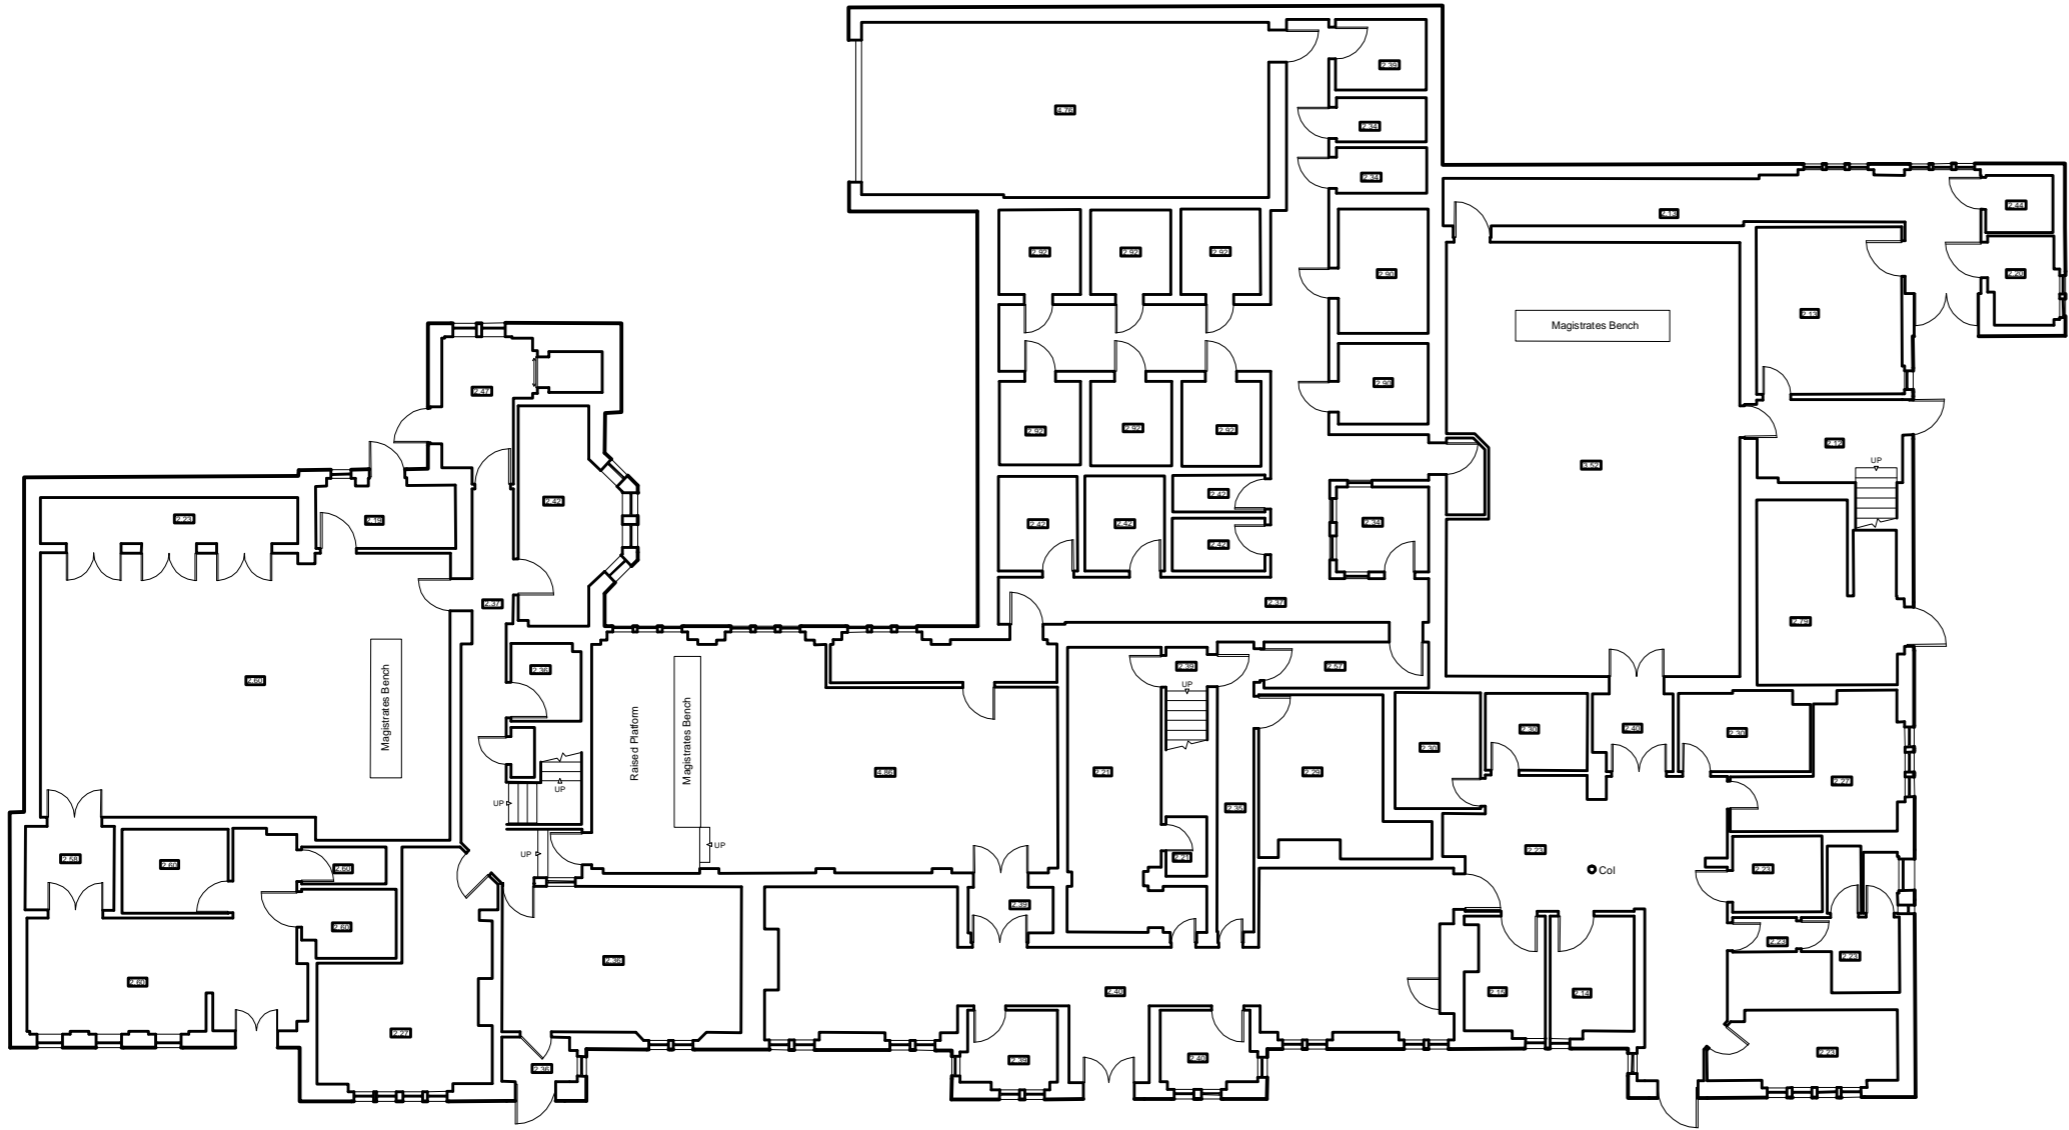

BANBURY MAGISTRATES COURT
GROUND FLOOR LEVEL

TOTAL GEA OF ALL MEASURED FLOORS = 1567.98sq.m
TOTAL NIA OF ALL MEASURED FLOORS = 1210.09sq.m

| Revisions | Comments | Dates |
|---------------|---------------------------|------------------|
| Client | H.M.C.S | Date FEB 2006 |
| | | Drawn MLS |
| Project title | BANBURY MAGISTRATES COURT | Approved |
| | | Scale NT5@A3 |
| Drawing title | GROUND FLOOR LEVEL | Job No. 201/3365 |
| | | Dwg. No. 3396_01 |



EC HARRIS LLP
ECHQ, Regent Quarter, 34 York Way, London, N1 9AB
Tel : 020 7812 2000 Fax : 020 7812 2001
information@echarris.com www.echarris.com

Delivering better value results for clients