


This drawing is copyright & the property of HMCS & must not be copied in whole or in part without their written permission. Copyright is reserved. ©
This drawing must not be scaled. The Contractor is to report all dimensional discrepancies & errors to the Contract Administrator prior to construction commencing. It is essential that this drawing is read in conjunction with all specifications/schedule of works & that all works are included for.

LEGEND	
ABBREVIATIONS (WHERE APPLICABLE)	
BUILDING	
ACCESS HATCH	AH
ARCH HEAD LEVEL	AHL
ARCH SPRINGER LEVEL	ASL
BEAM SOFFIT LEVEL	BSL
CILL HEIGHT	CH
CEILING LEVEL	CL
FLOOR TO CILL	F.C
FALSE CEILING	FC
FLOOR TO CEILING HEIGHT	[1234]
HOSE REEL	HR
LAVATORY BASIN	LB
ROOF LEVEL	RL
RADIATOR	Rad
RAIN WATER PIPE	RWP
SKYLIGHT	SL
SOIL AND VENT PIPE	SVP
THRESHOLD LEVEL	SVP
WASH BASIN	WB
WATER TANK	WT
WINDOW CILL LEVEL	WCL
WINDOW HEAD LEVEL	WHL

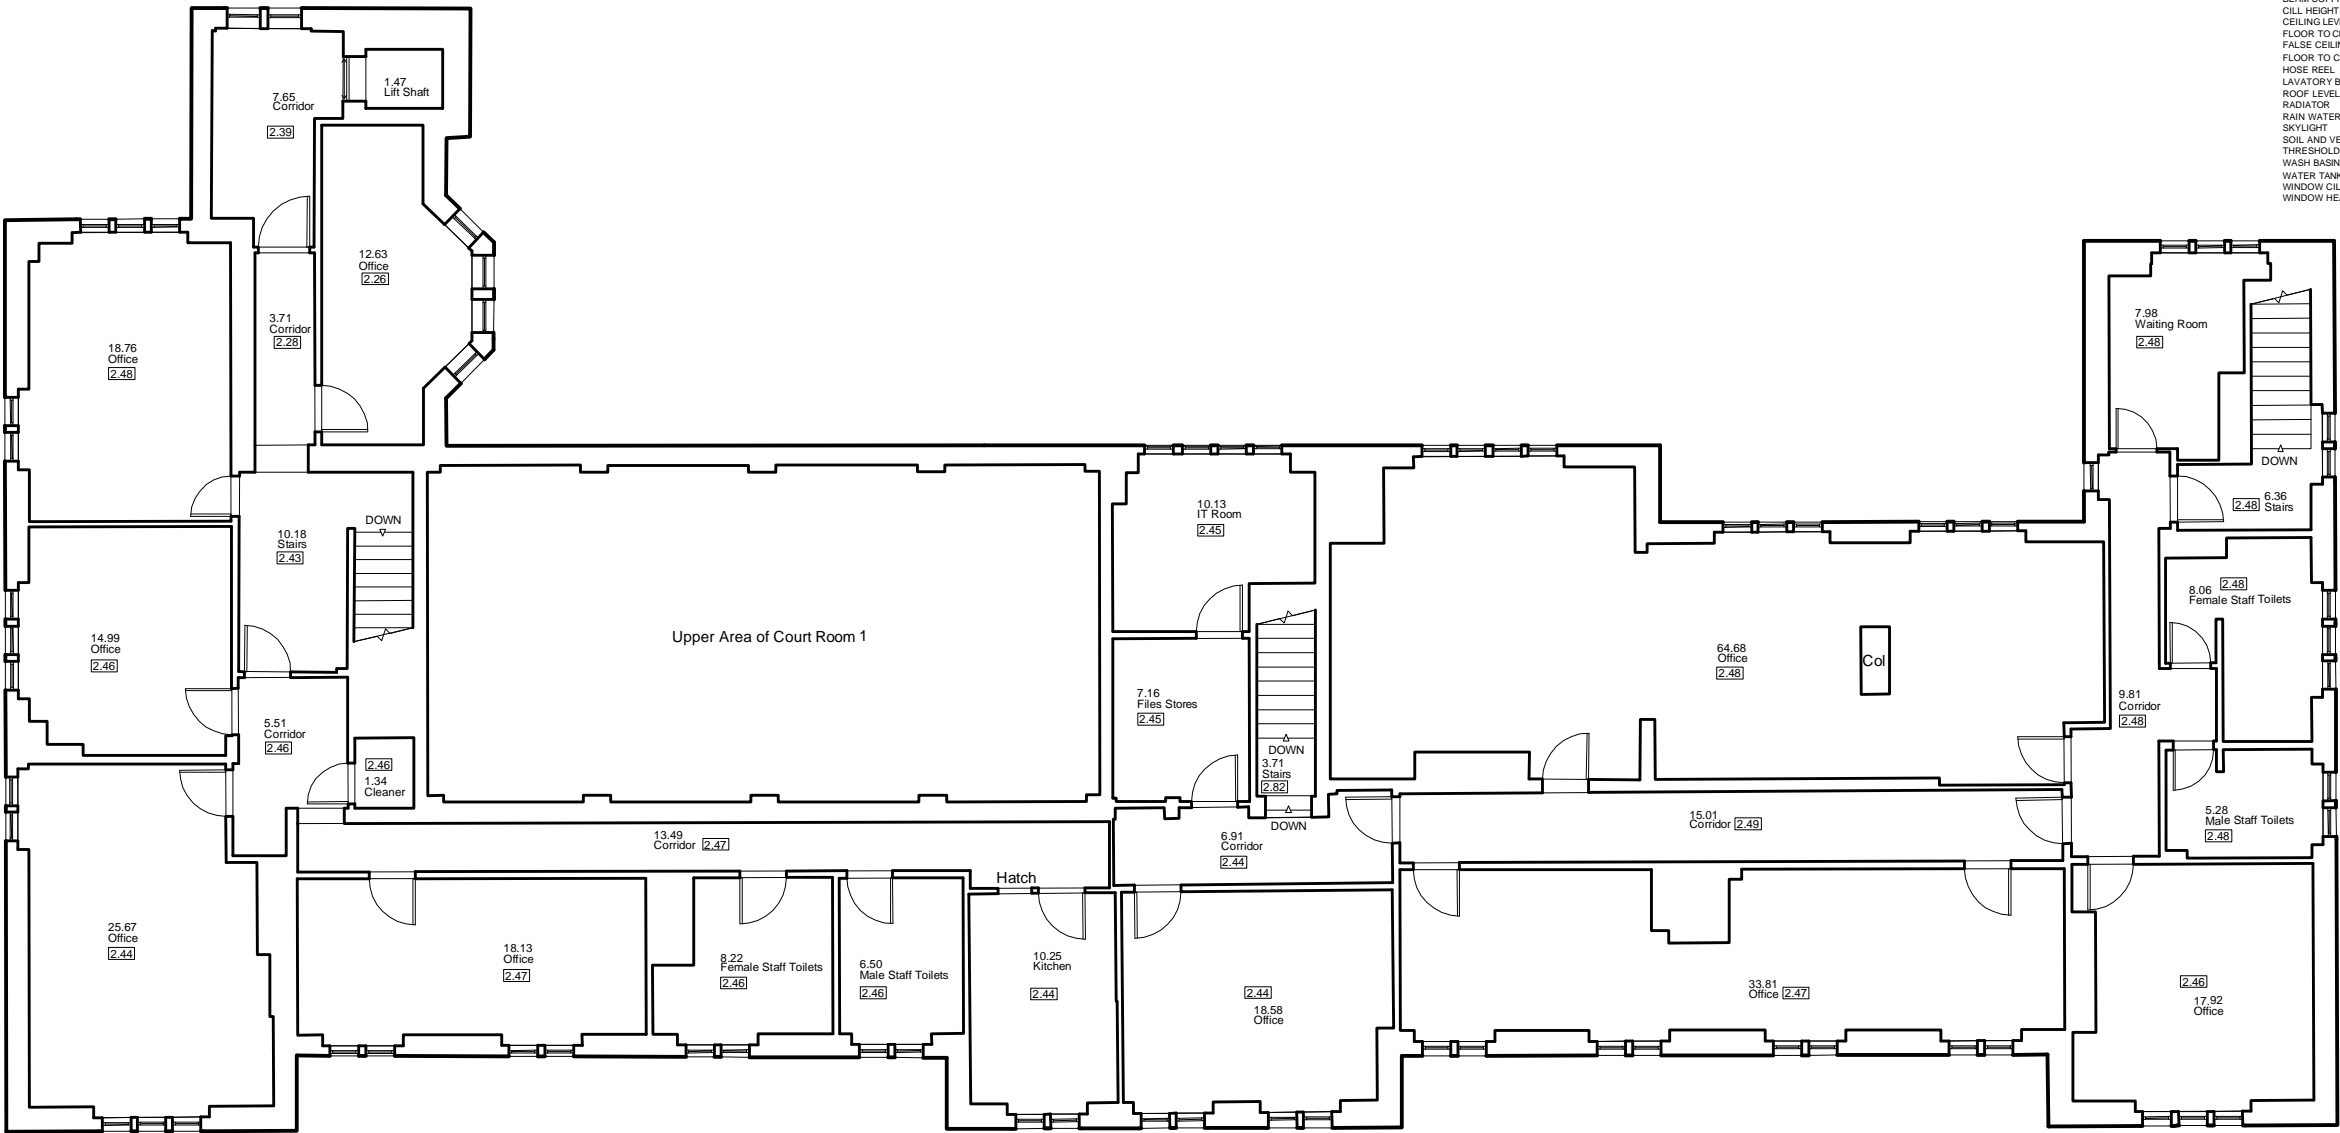

BANBURY MAGISTRATES COURT

FIRST FLOOR LEVEL

TOTAL GEA OF ALL MEASURED FLOORS = 1567.98sq.m
TOTAL NIA OF ALL MEASURED FLOORS = 1210.09sq.m

Revisions	Comments	Dates
Client	H.M.C.S	Date FEB 2006
		Drawn MLS
Project title	BANBURY MAGISTRATES COURT	Approved
		Scale NT5@A3
Drawing title	FIRST FLOOR LEVEL	Job No. 201/3365
		Dwg. No. 3396_02



EC HARRIS LLP
ECHQ, Regent Quarter, 34 York Way, London, N1 9AB
Tel : 020 7812 2000 Fax : 020 7812 2001
information@echarris.com www.echarris.com

Delivering better value results for clients